




PŮDORYS OCHOZU V ÚROVNI +3,600
M 1:50

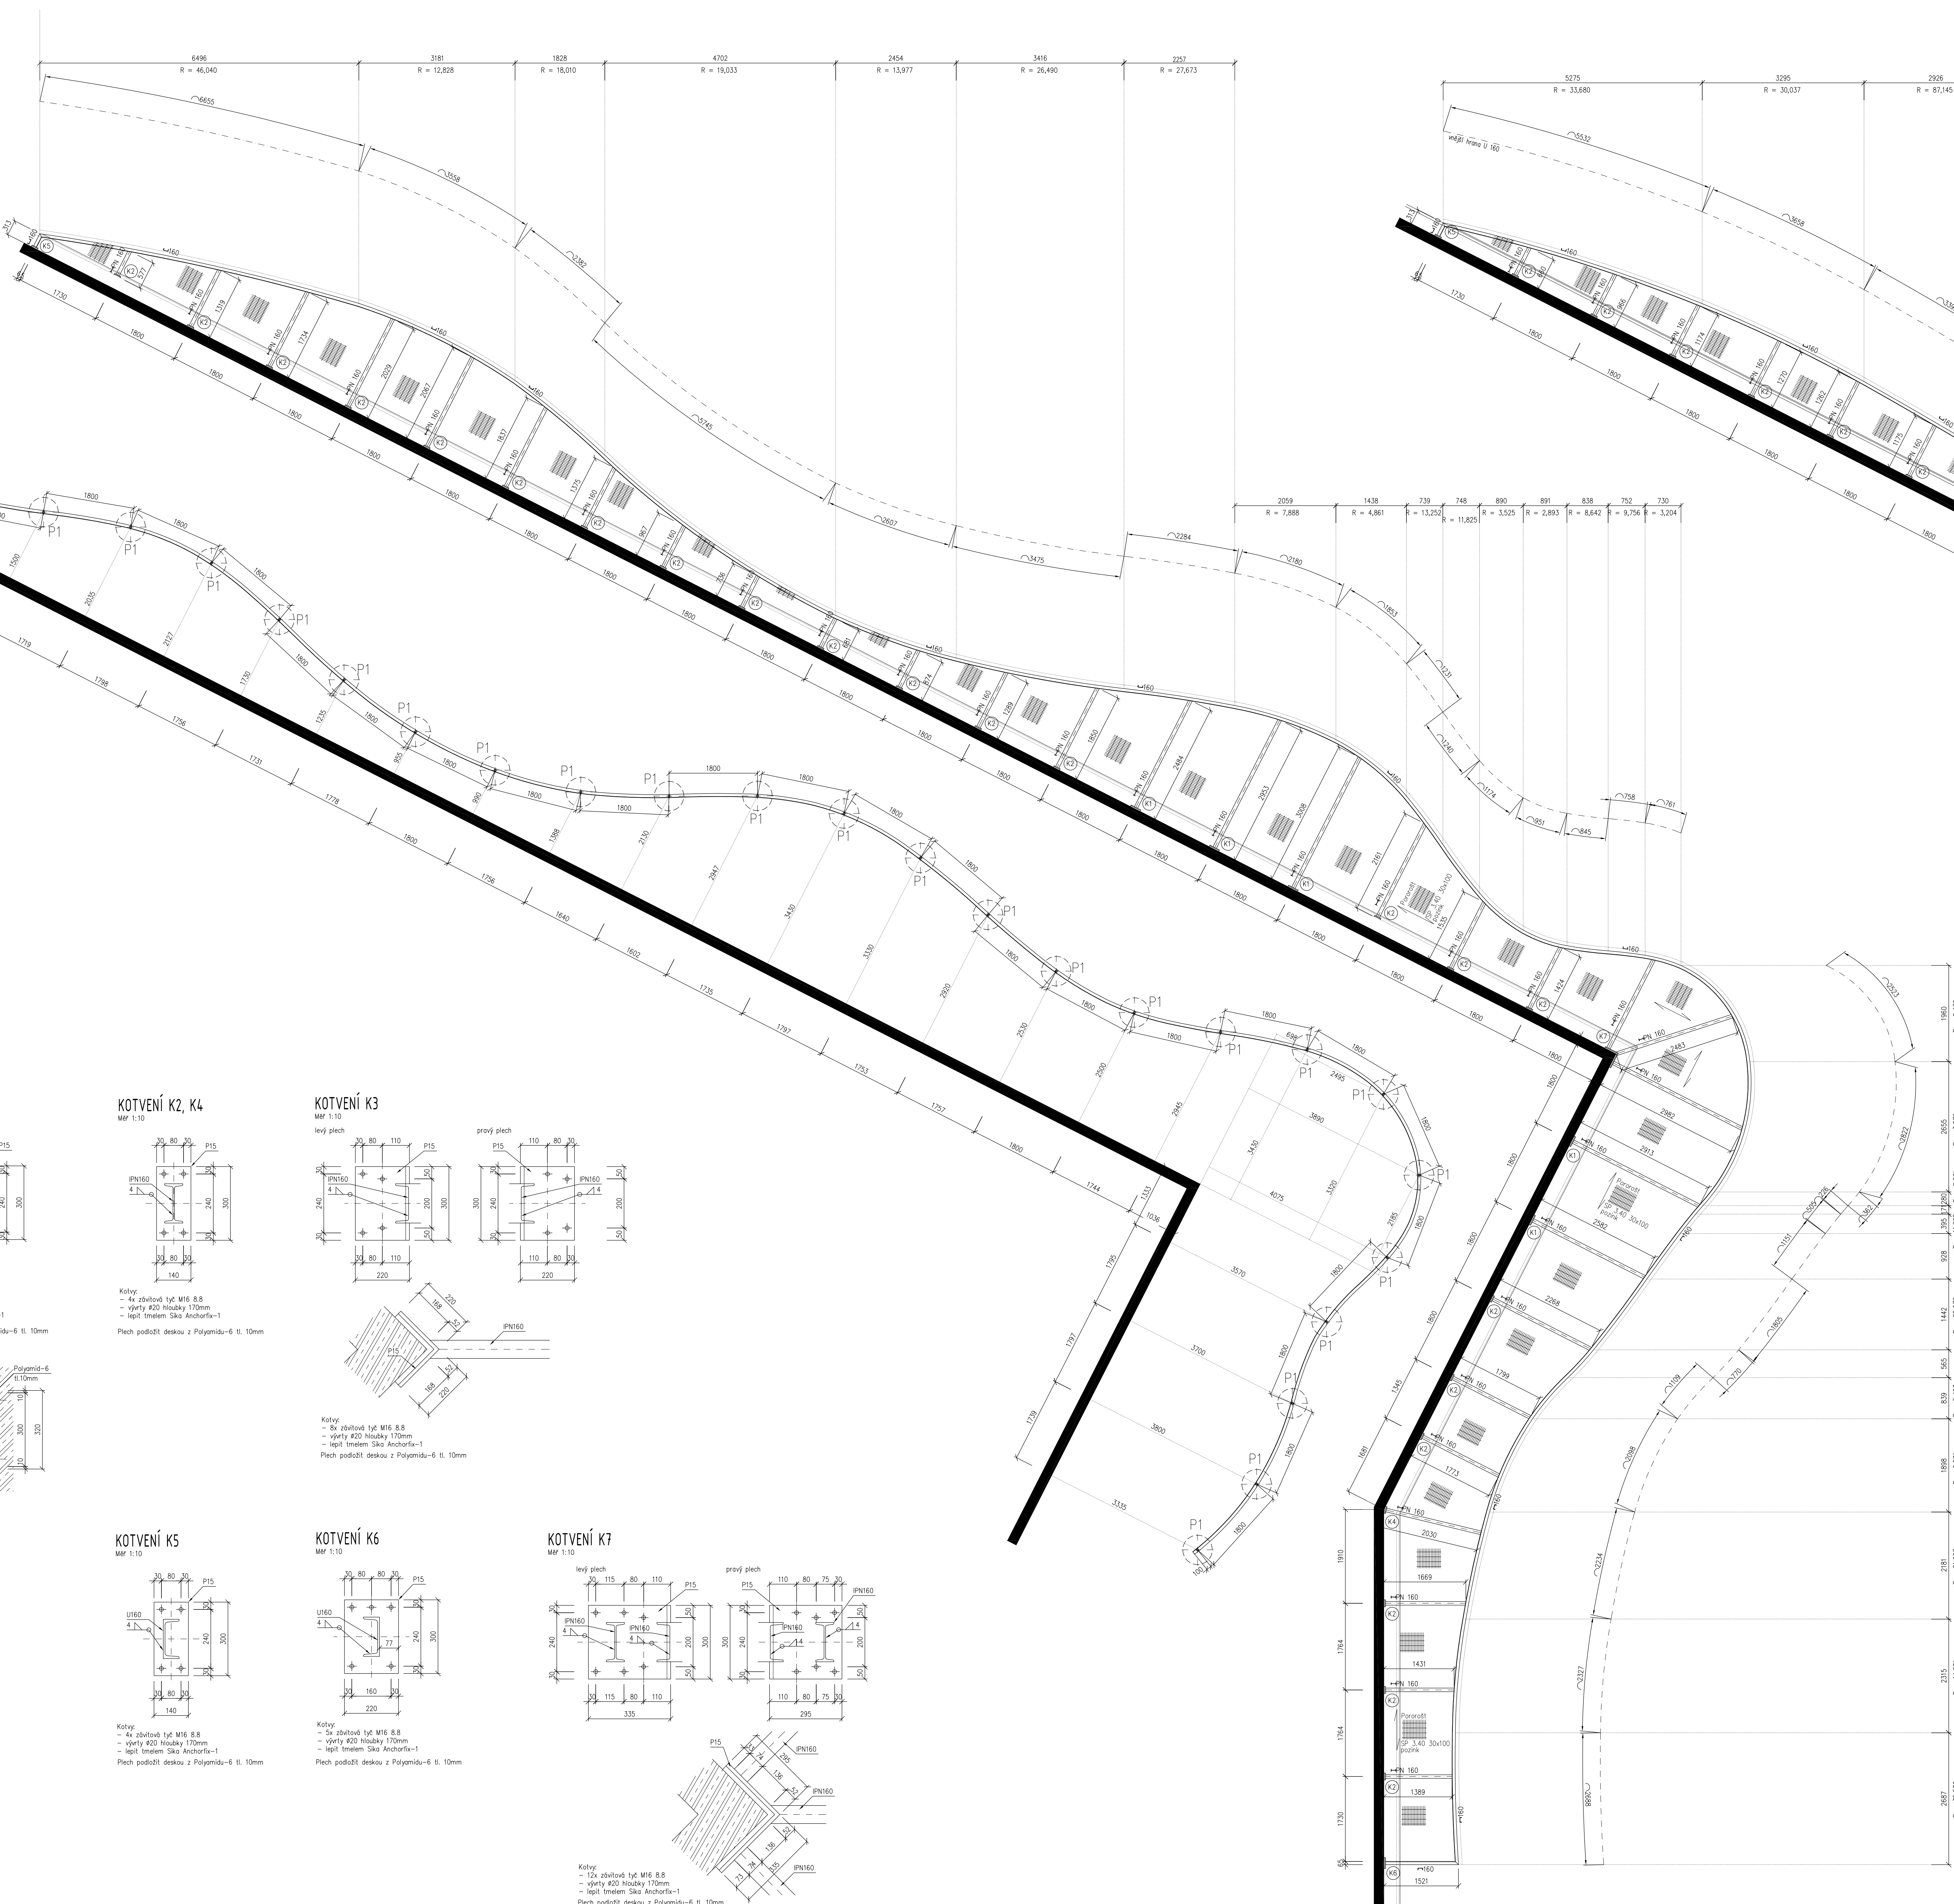


PŮDORYS OCHOZU V ÚROVNI -0,800
M 1:50

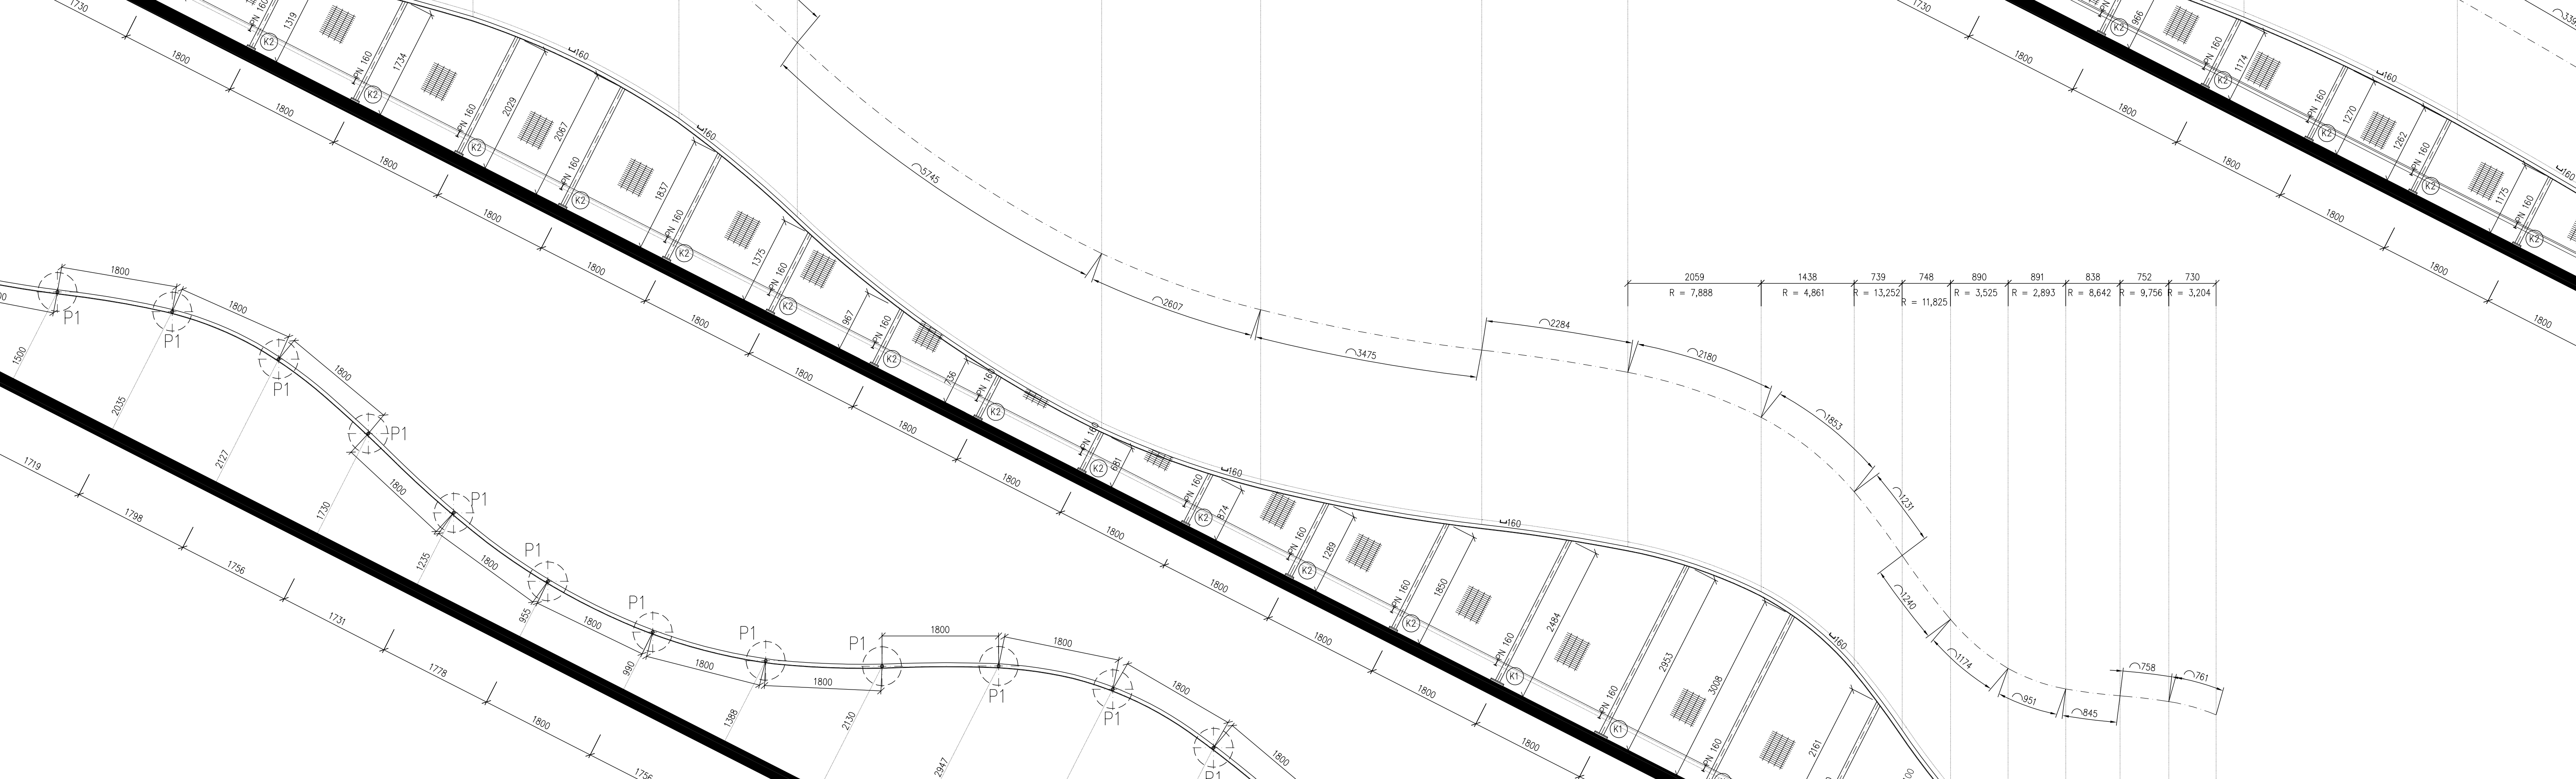


PŮDORYS OCHOZU V ÚROVNI +7,200
M 1:50

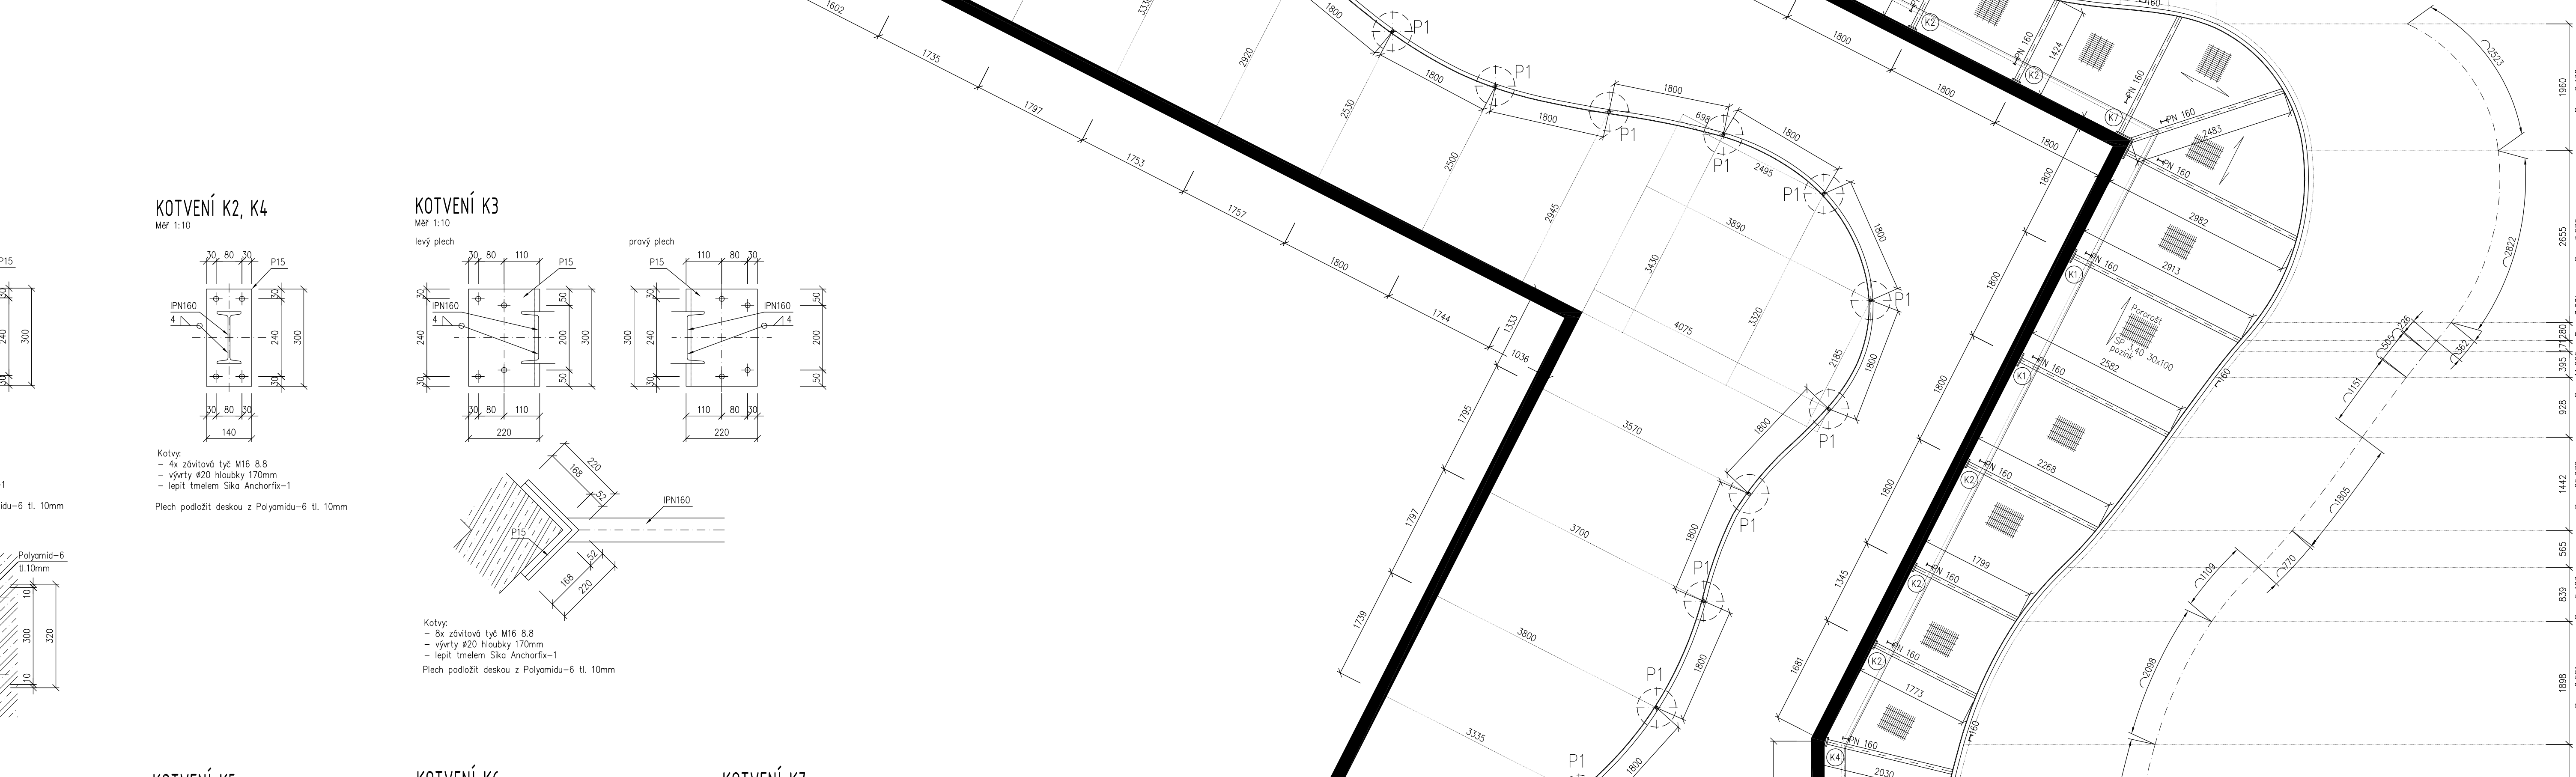

PŮDORYS OCHOZU V ÚROVNI +10,500
M 1:50

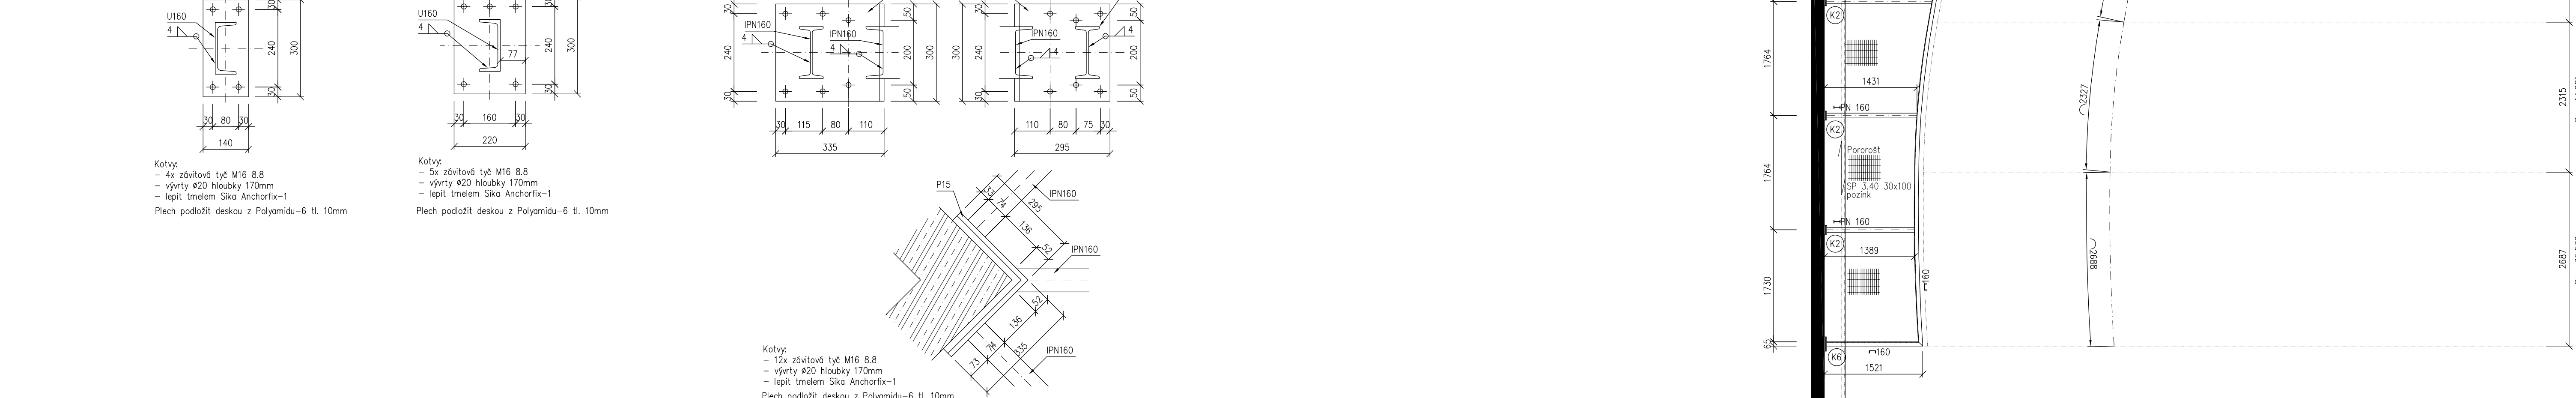

SCHEMA VÝŠKOVÉHO USPOŘÁDÁNÍ
M 1:50

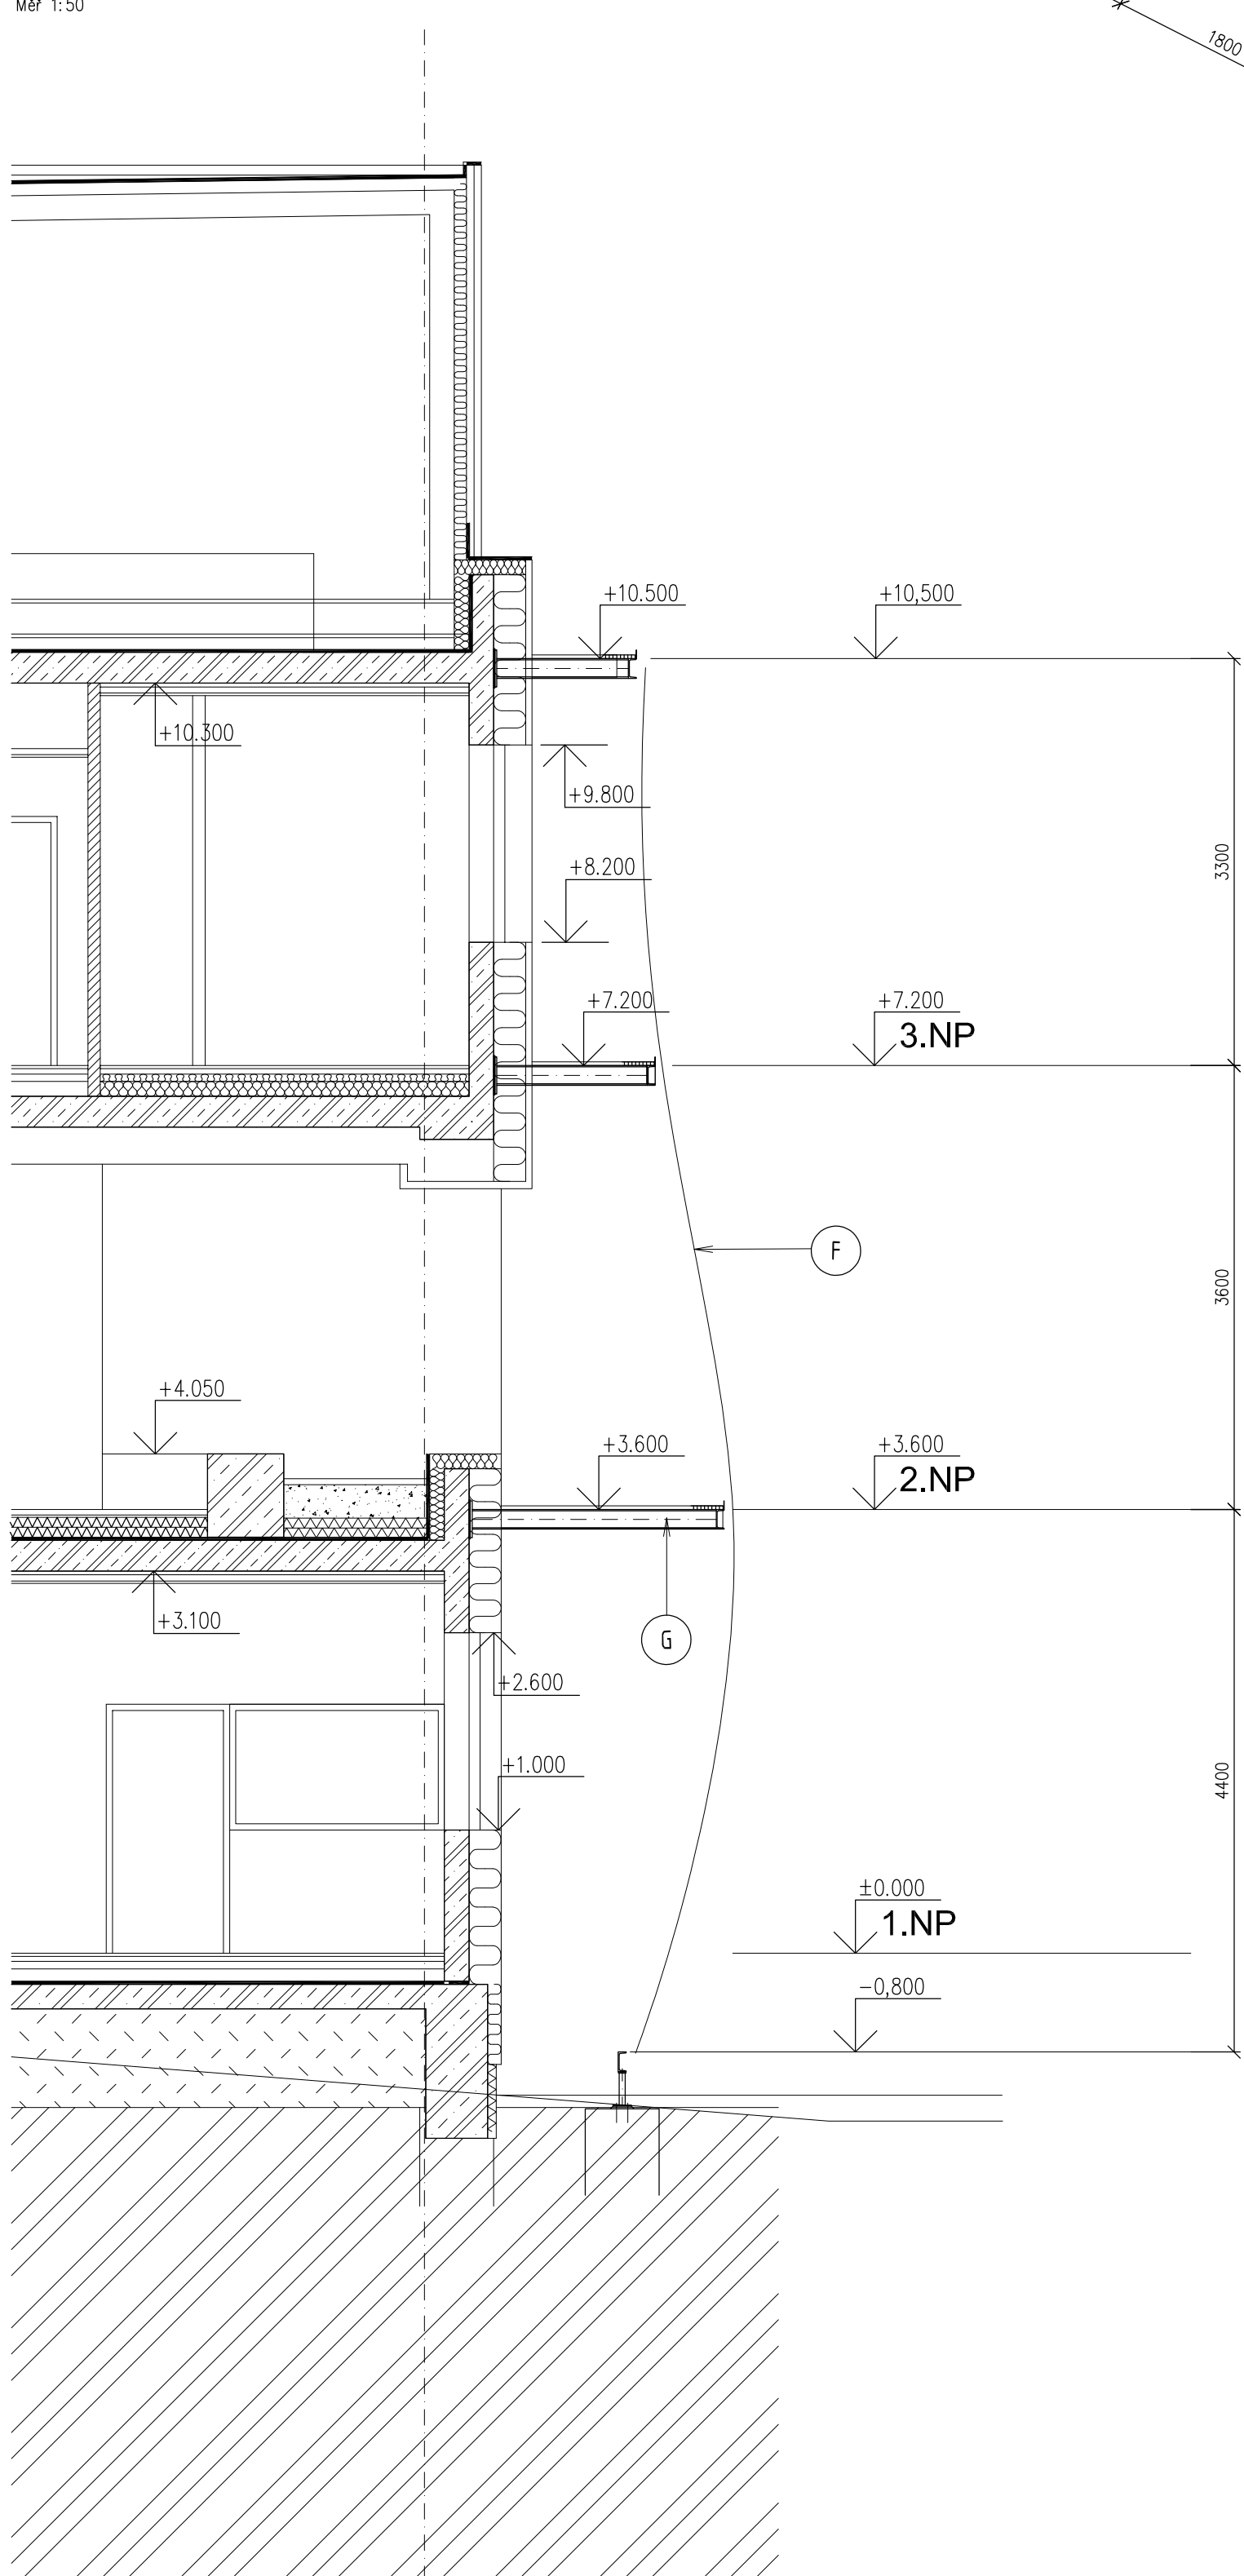

VÝPIS OCELI

POLOŽKA	SOŠKA	KS	DEKLA	CELKOVÁ	CELKOVÁ
IPN 160	b.m.		142,00	15,9	2541,8
U 160	b.m.		385,00	17,9	3425,9
39448.3a,2	b.m.		8,70	3,6	31,3
P15	m²		5,1	117,8	600,8
P10	m²		1,0	78,5	78,5
P3x70	m²		385,00	1,7	307,7
Prorostl	m²		214,00	33,0	6428,0
Bazeno 15%					2050,1
CELKOVÁ					15411,1