




POODRYS ZAKLADU - PAVILON A2 1:50

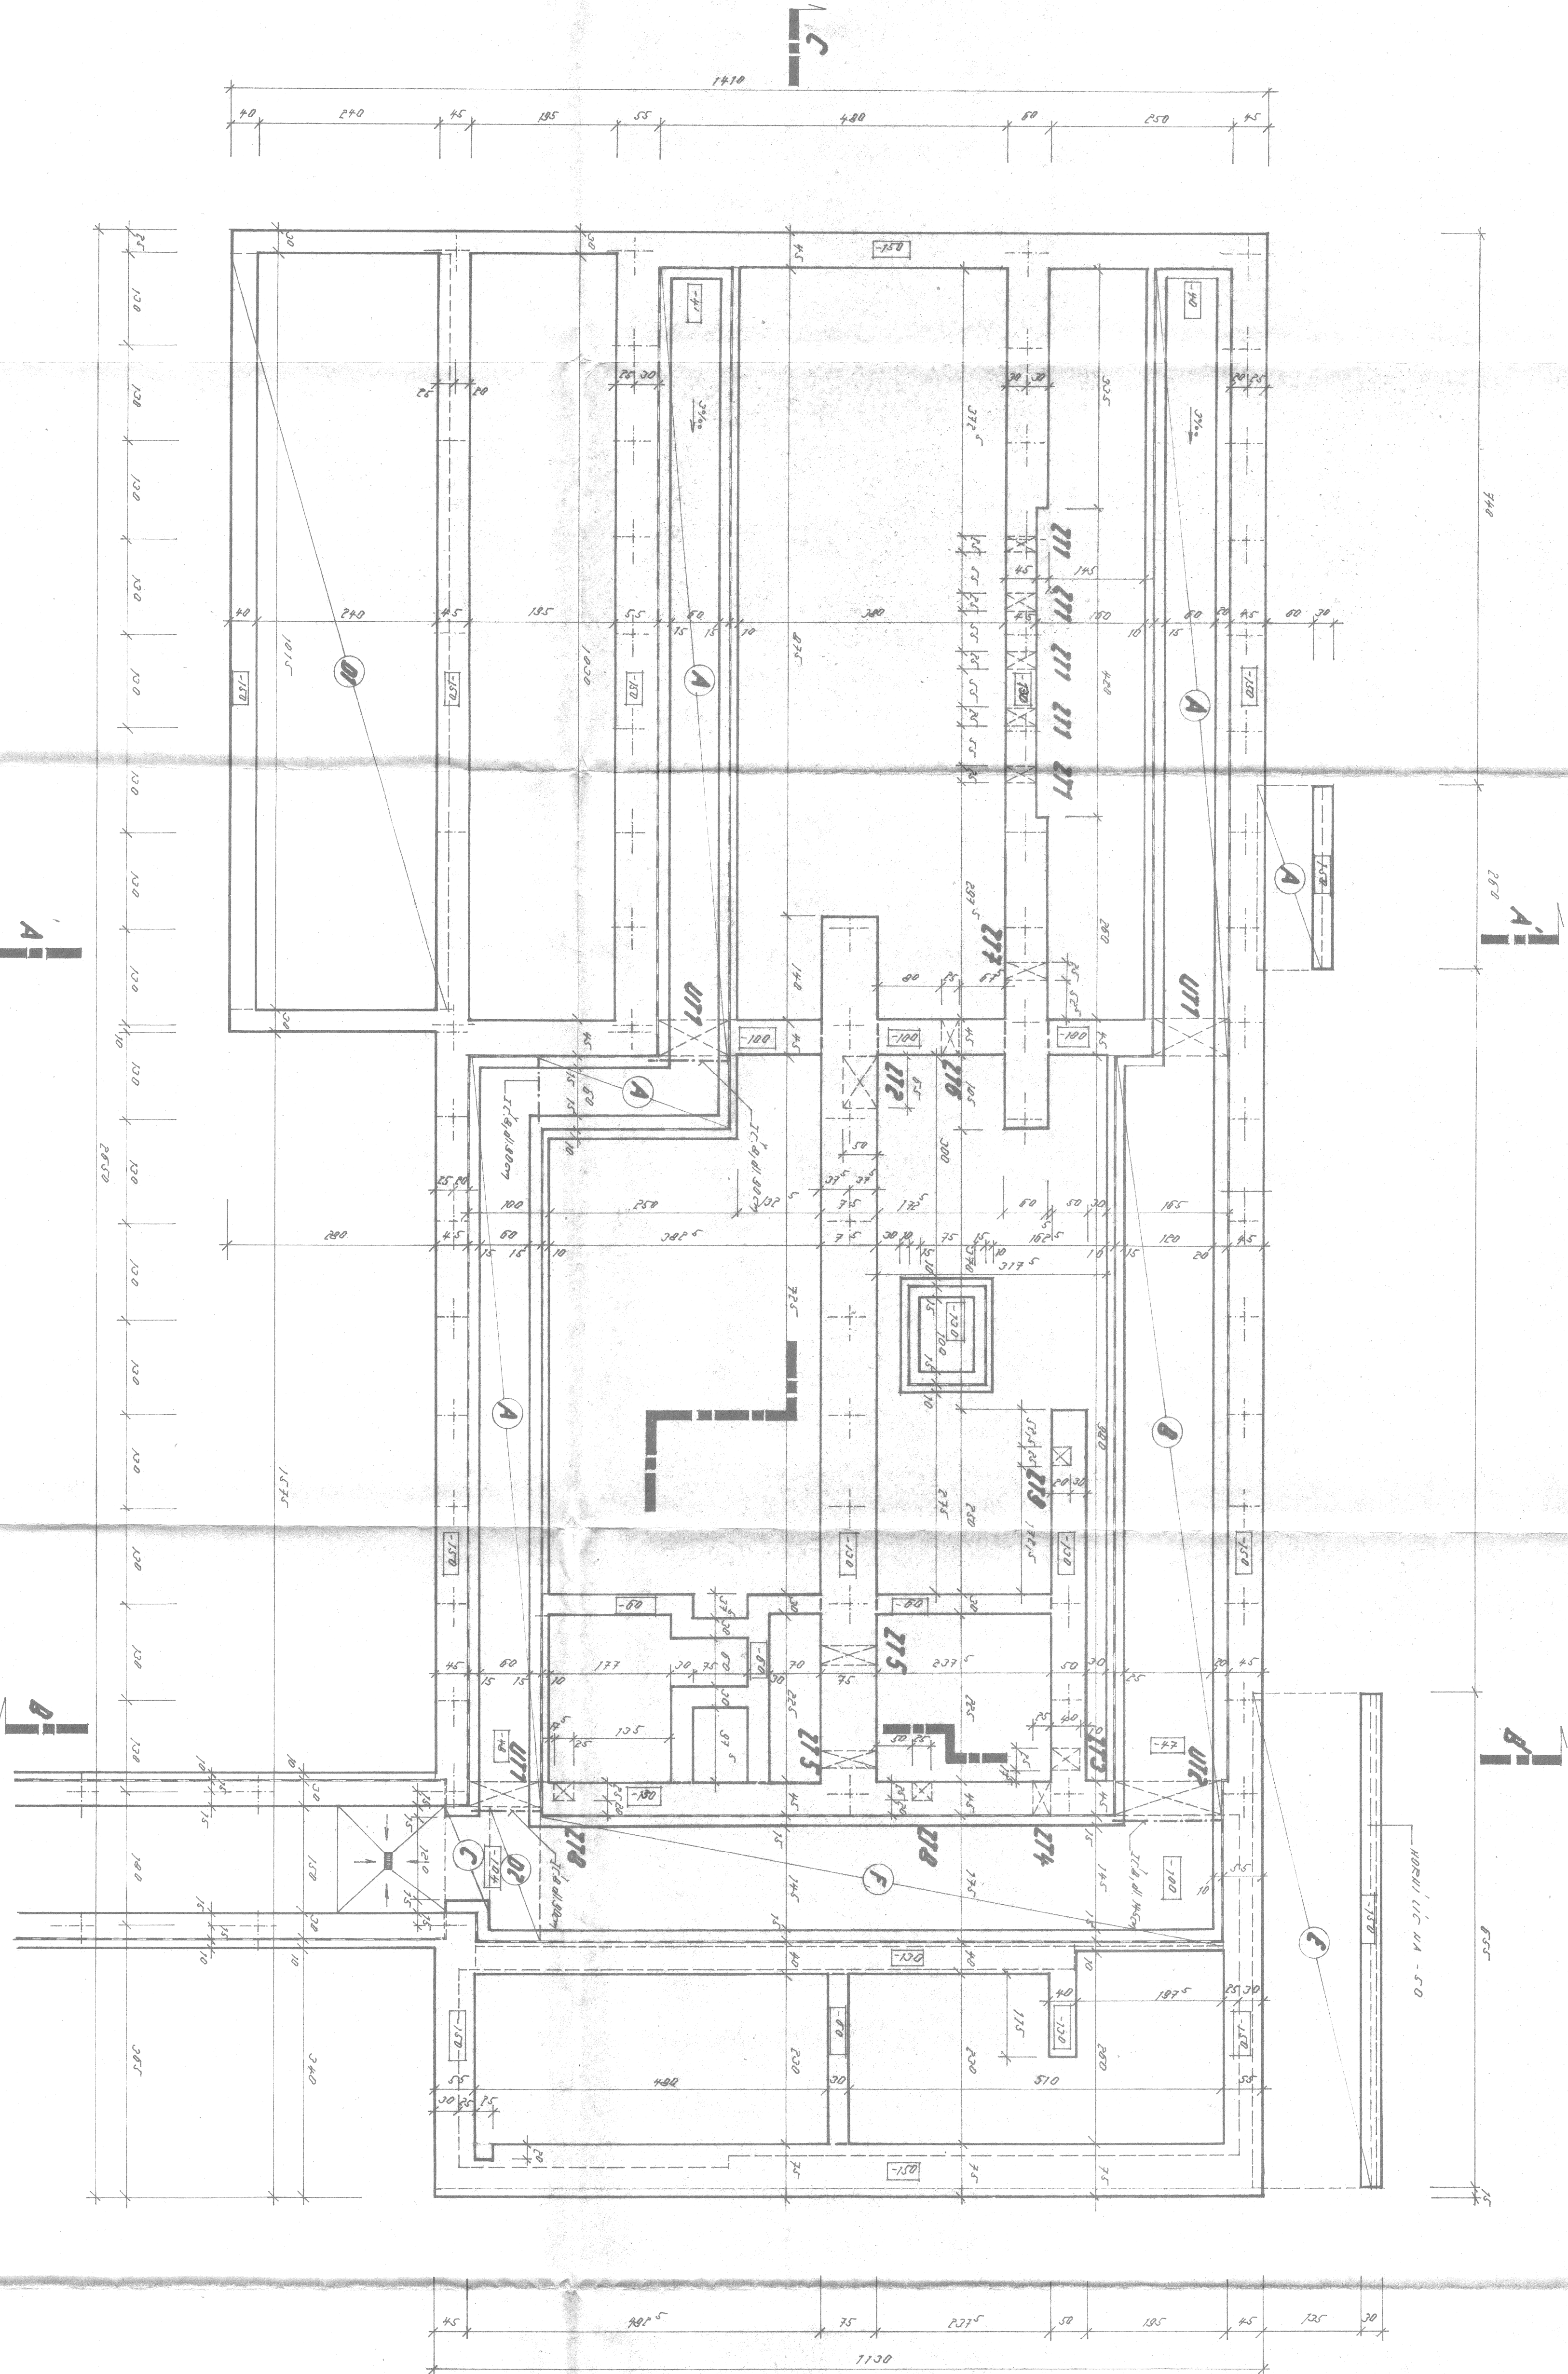

PRÍČNÝ REZ A-A'

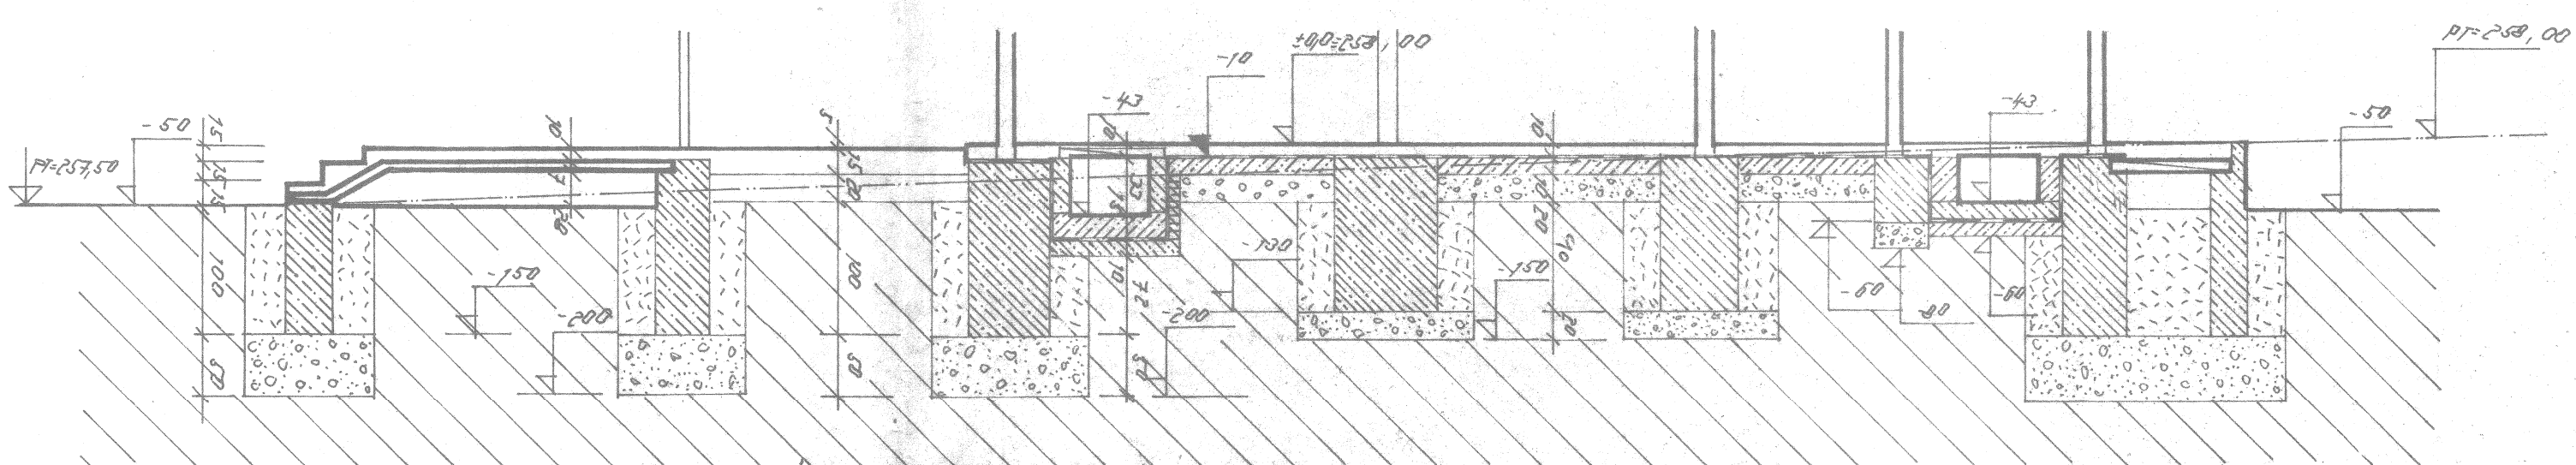

PRÍČNÝ REZ B-B'

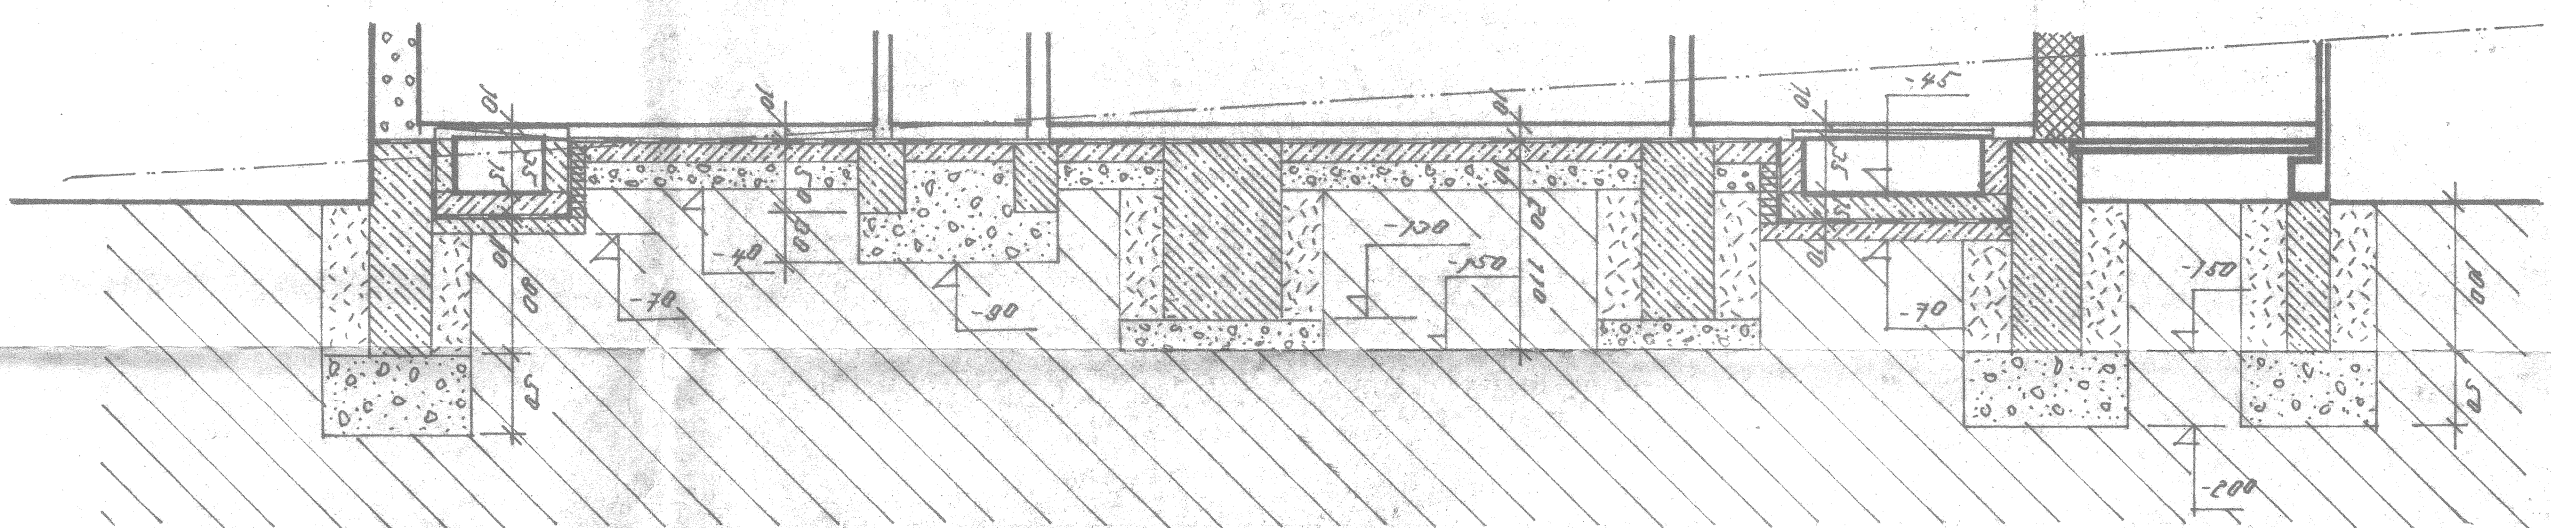


[illegible]