




PUĎORYS 1.NP

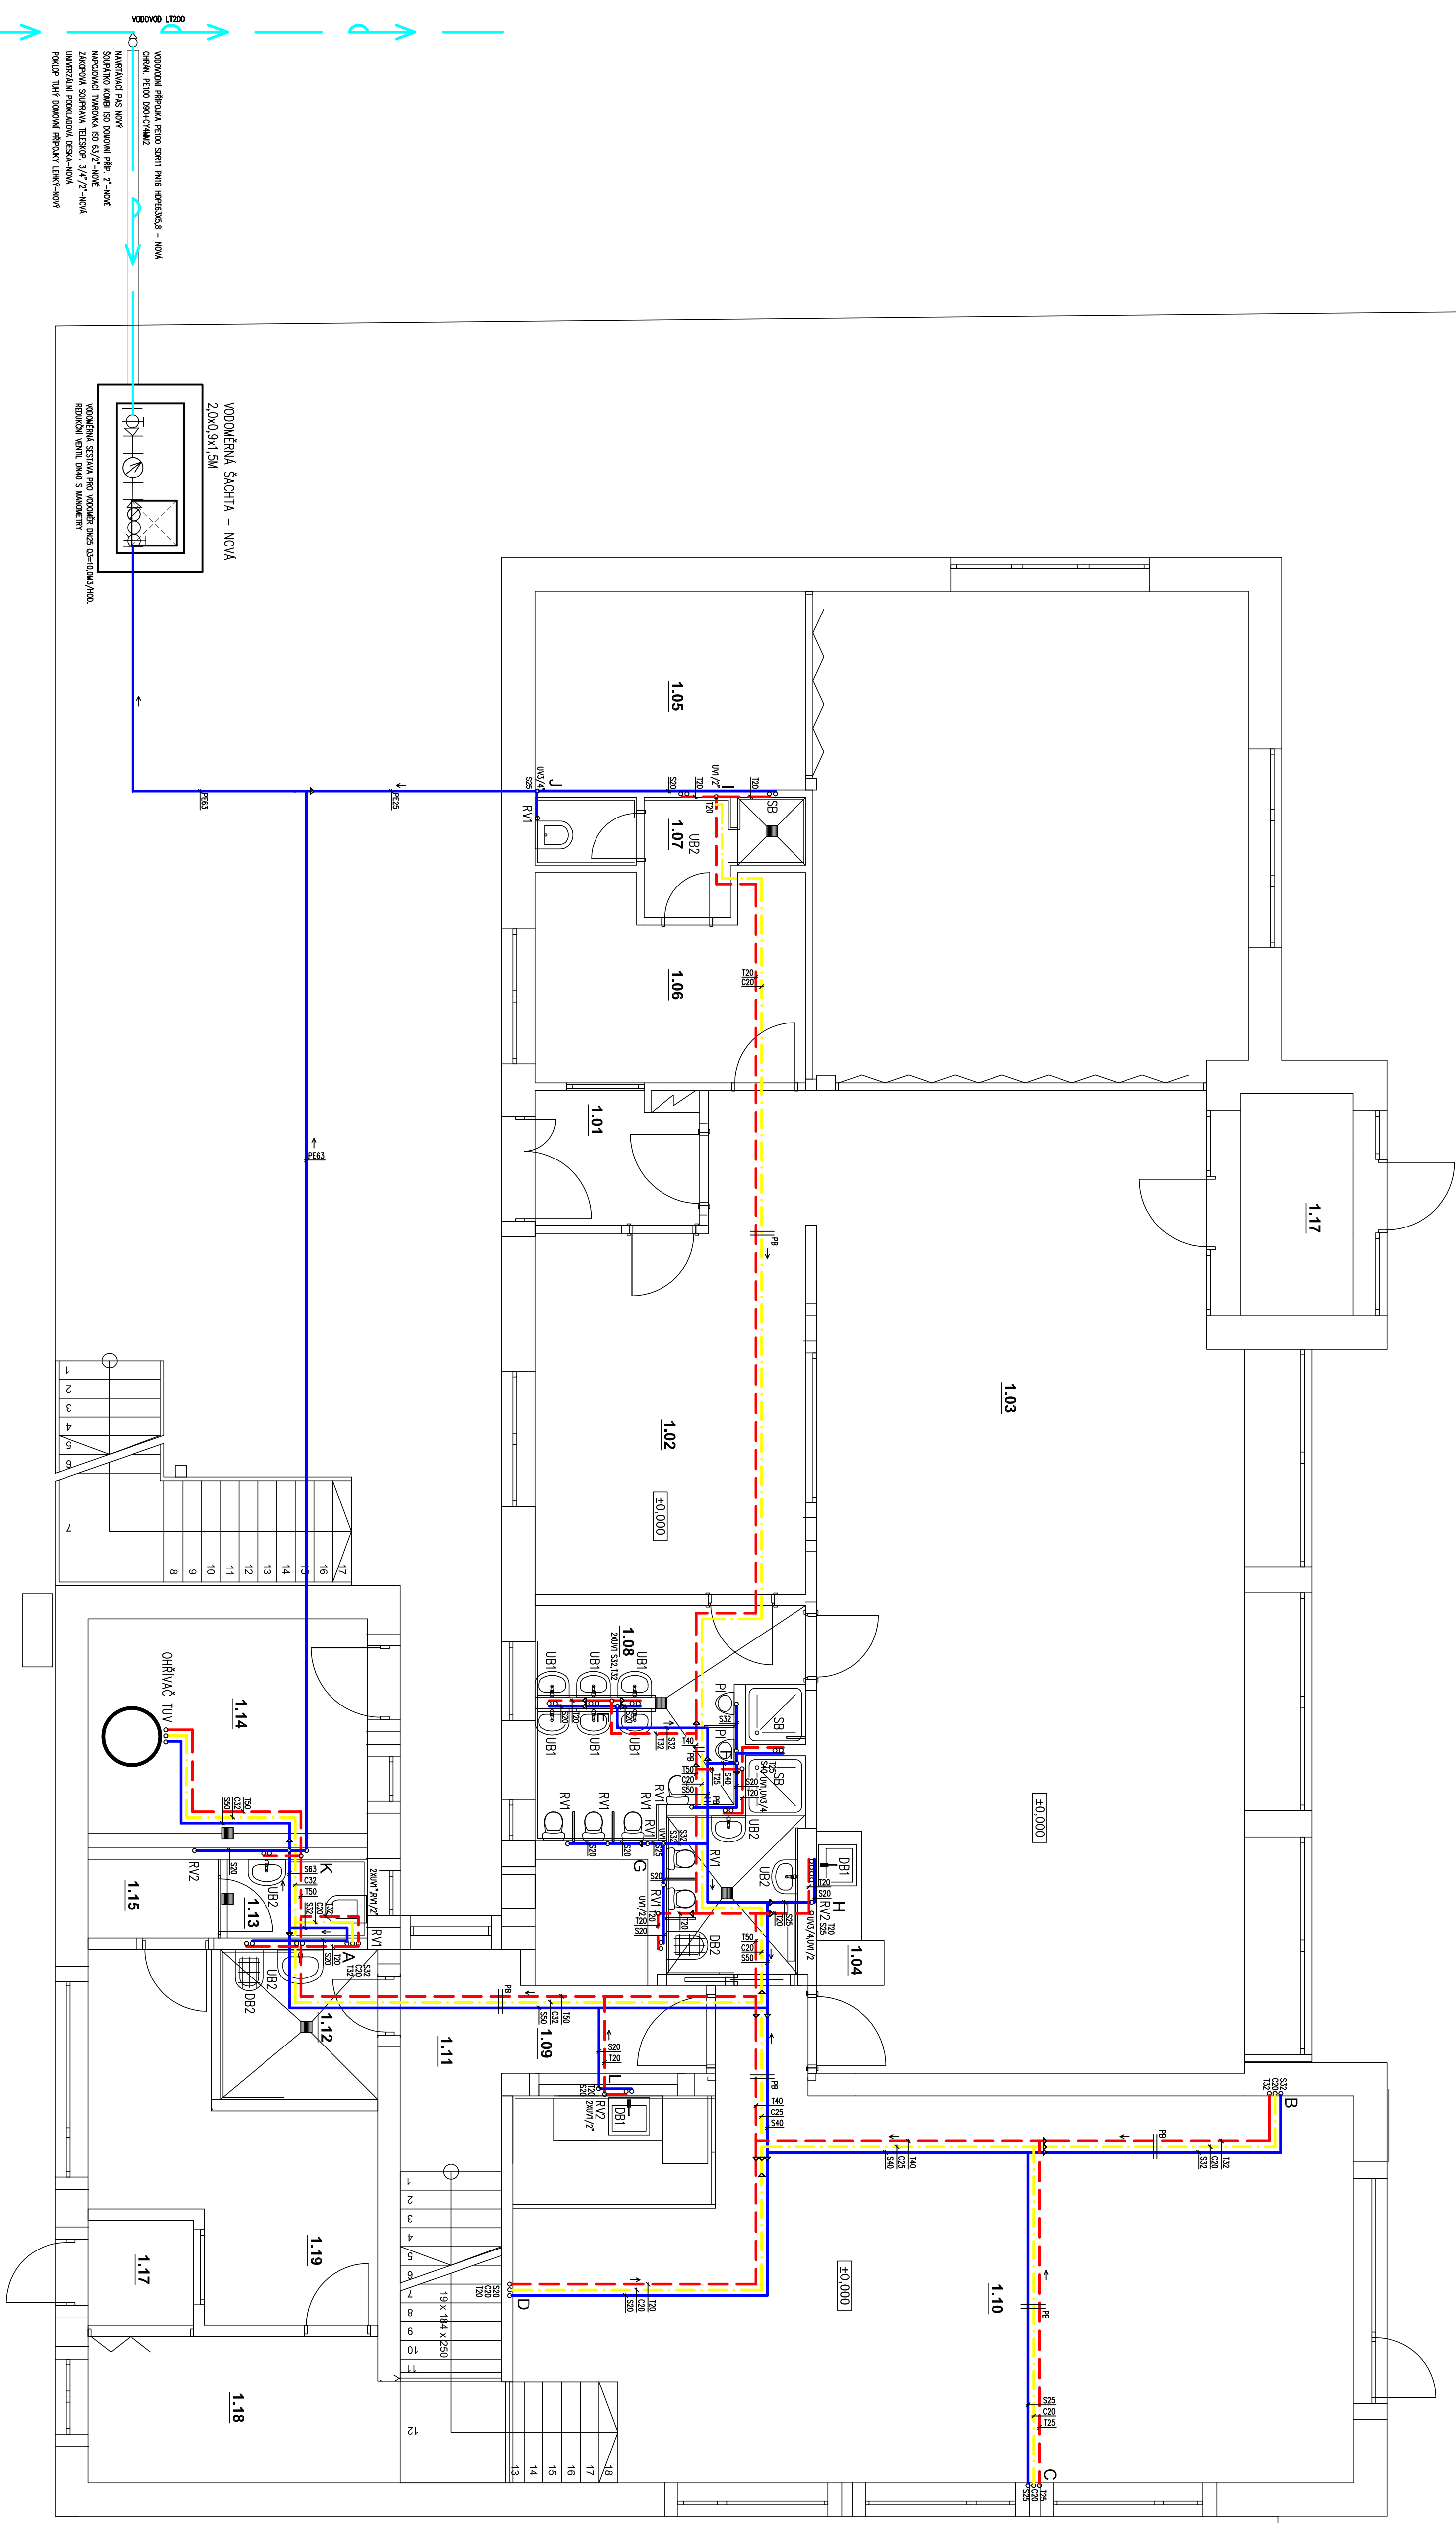

SCHEMATA

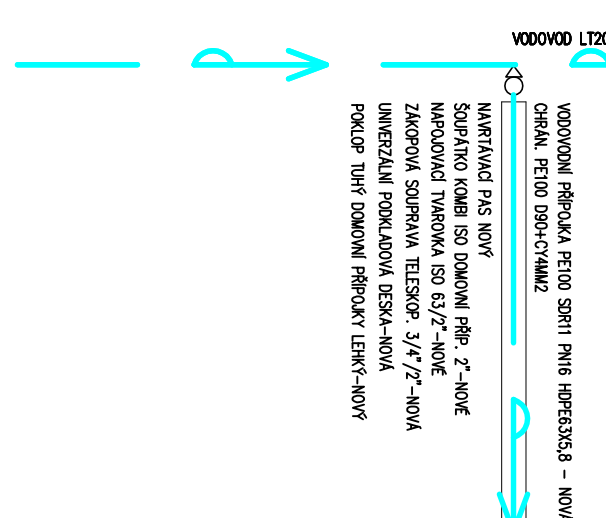

PUĎORYS 2.NP

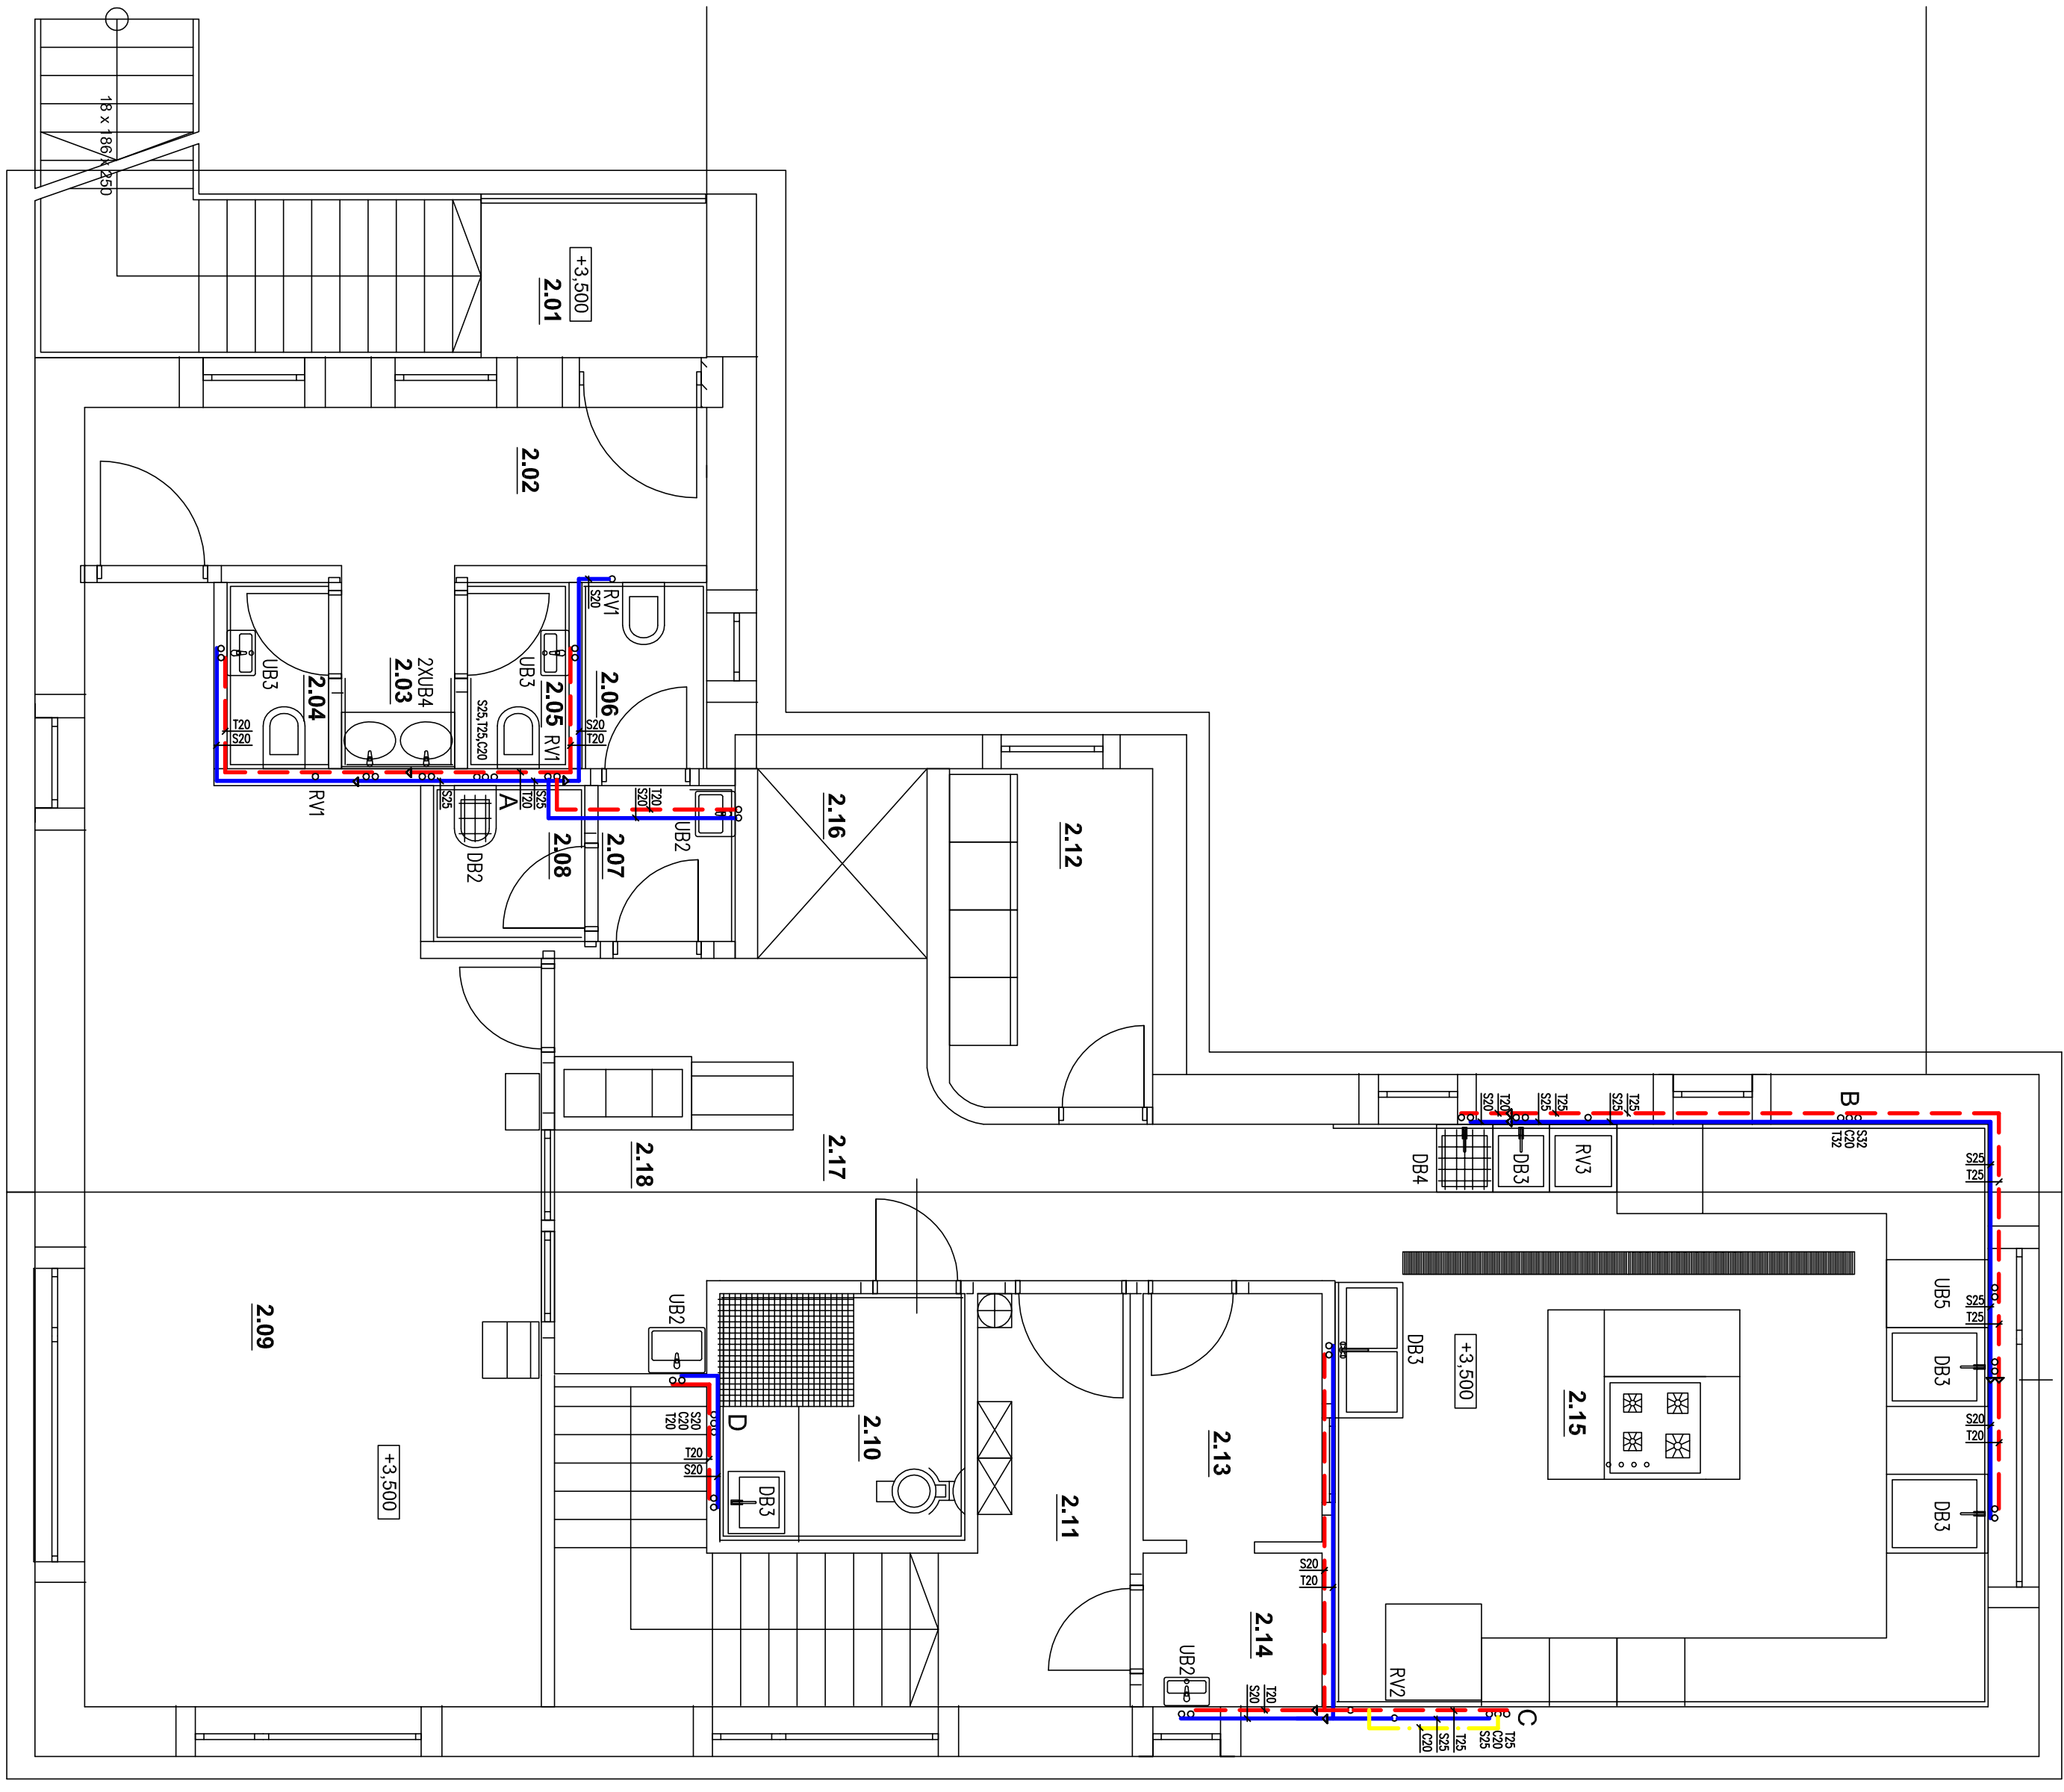

LEGENDA

