


ŘEZ A-A

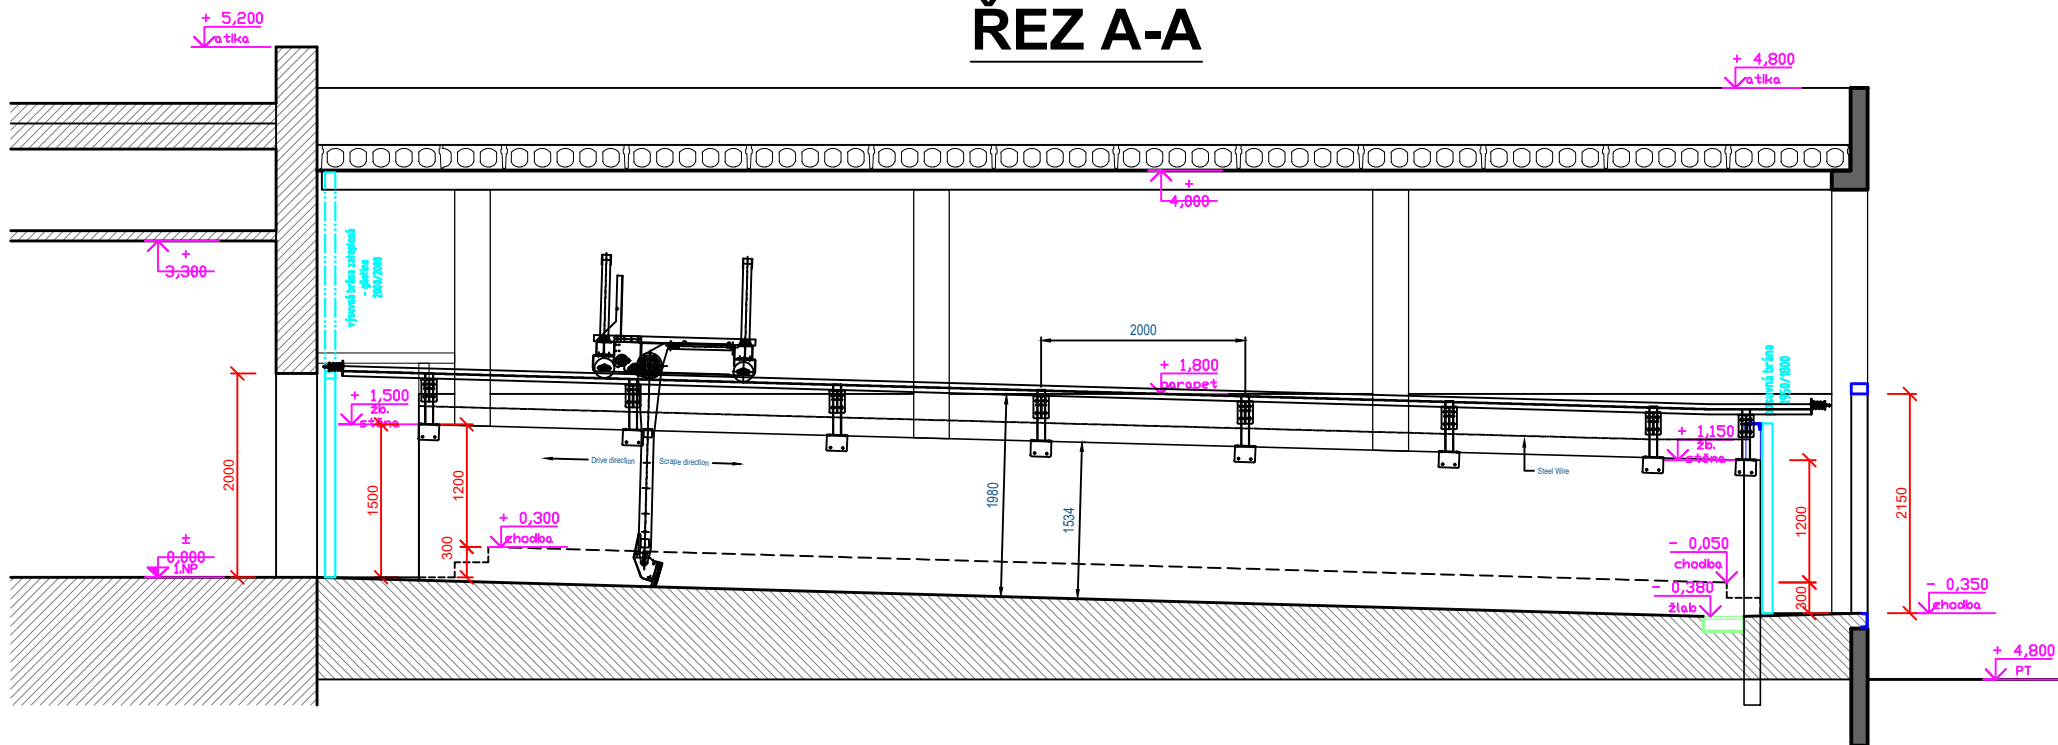

Order Number	-
Client name	Toro
Address	-
Place of residence	-
Postal code	-
Control	Remote control
2e Remote	Yes
Manure scraper	Yes
Grated or solid floor	-
Slope of the floor	2.8%
Track height	1980mm
Comment	Water sprayers
Delivery date	-

PLEASE SIGN AND RETURN TO
BORST REPARATIE & CONSTRUCTIE, DE MEERN
FAX: 0(031)30-6666039

[illegible]