



POHLED, A'
ANSICHT, A'



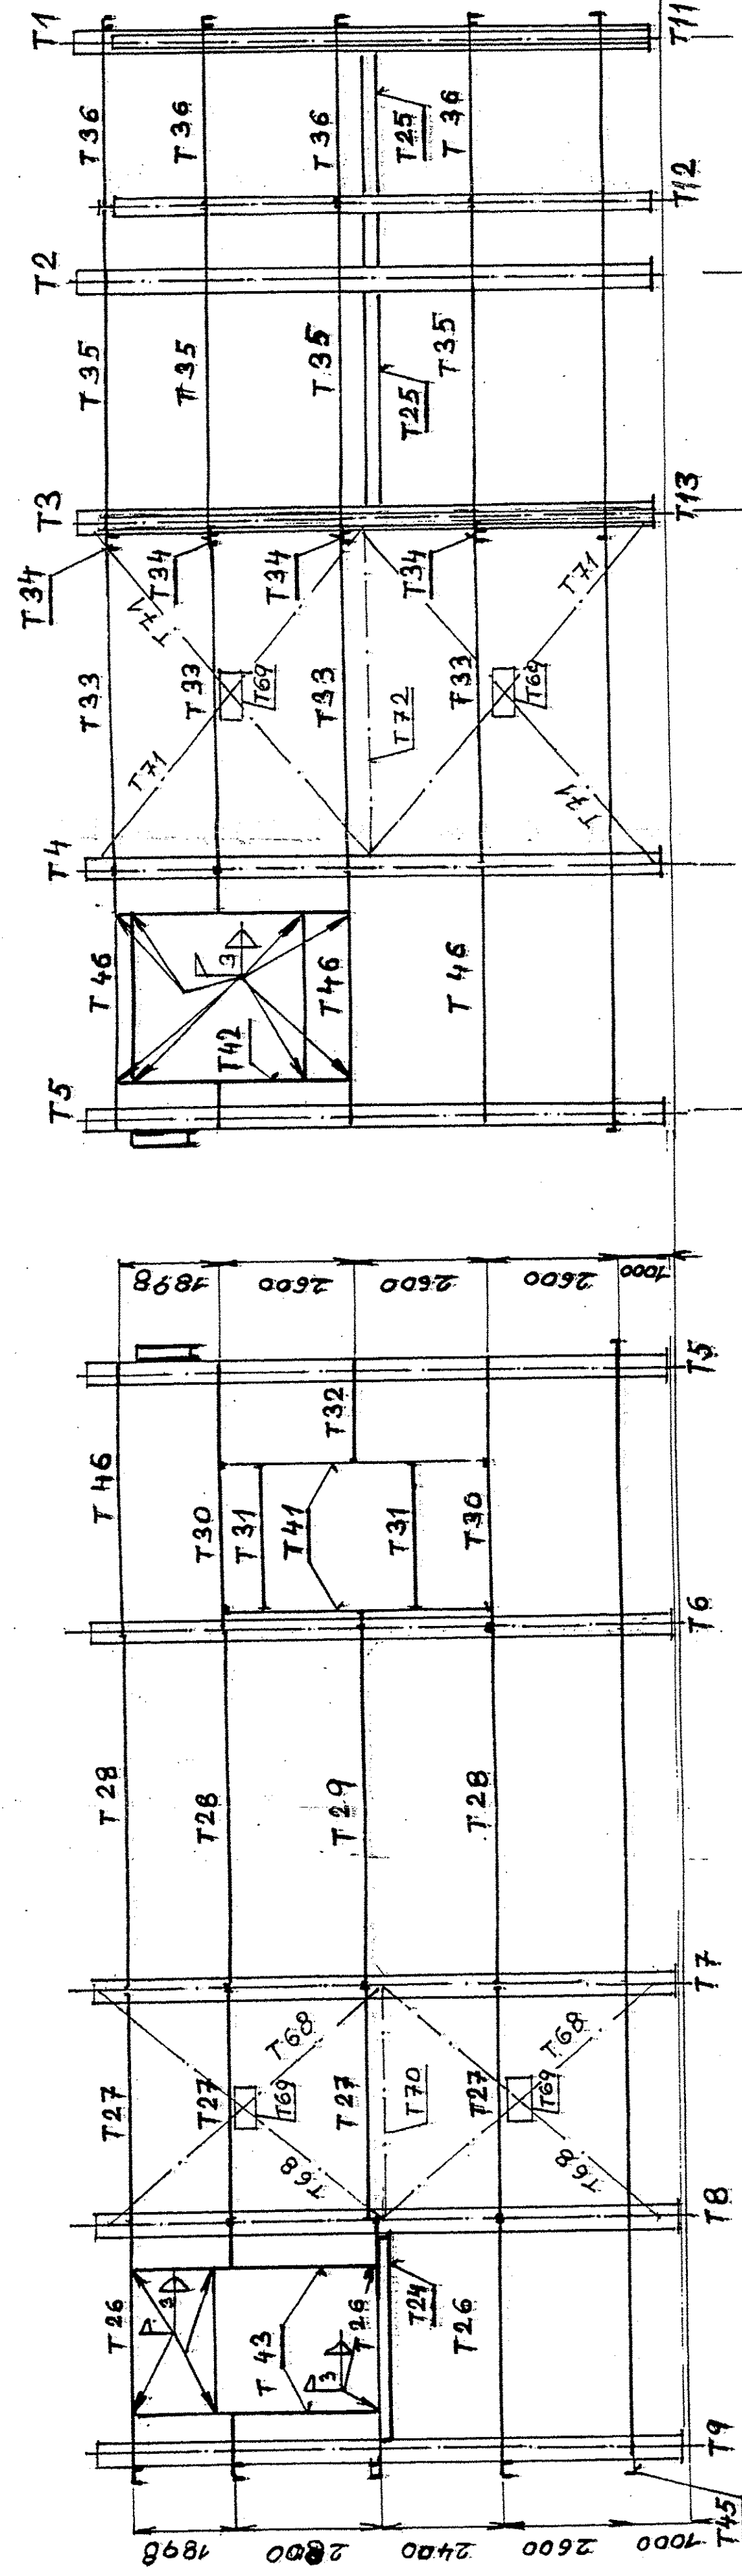


POHLED, P!
ANSICHT, P!

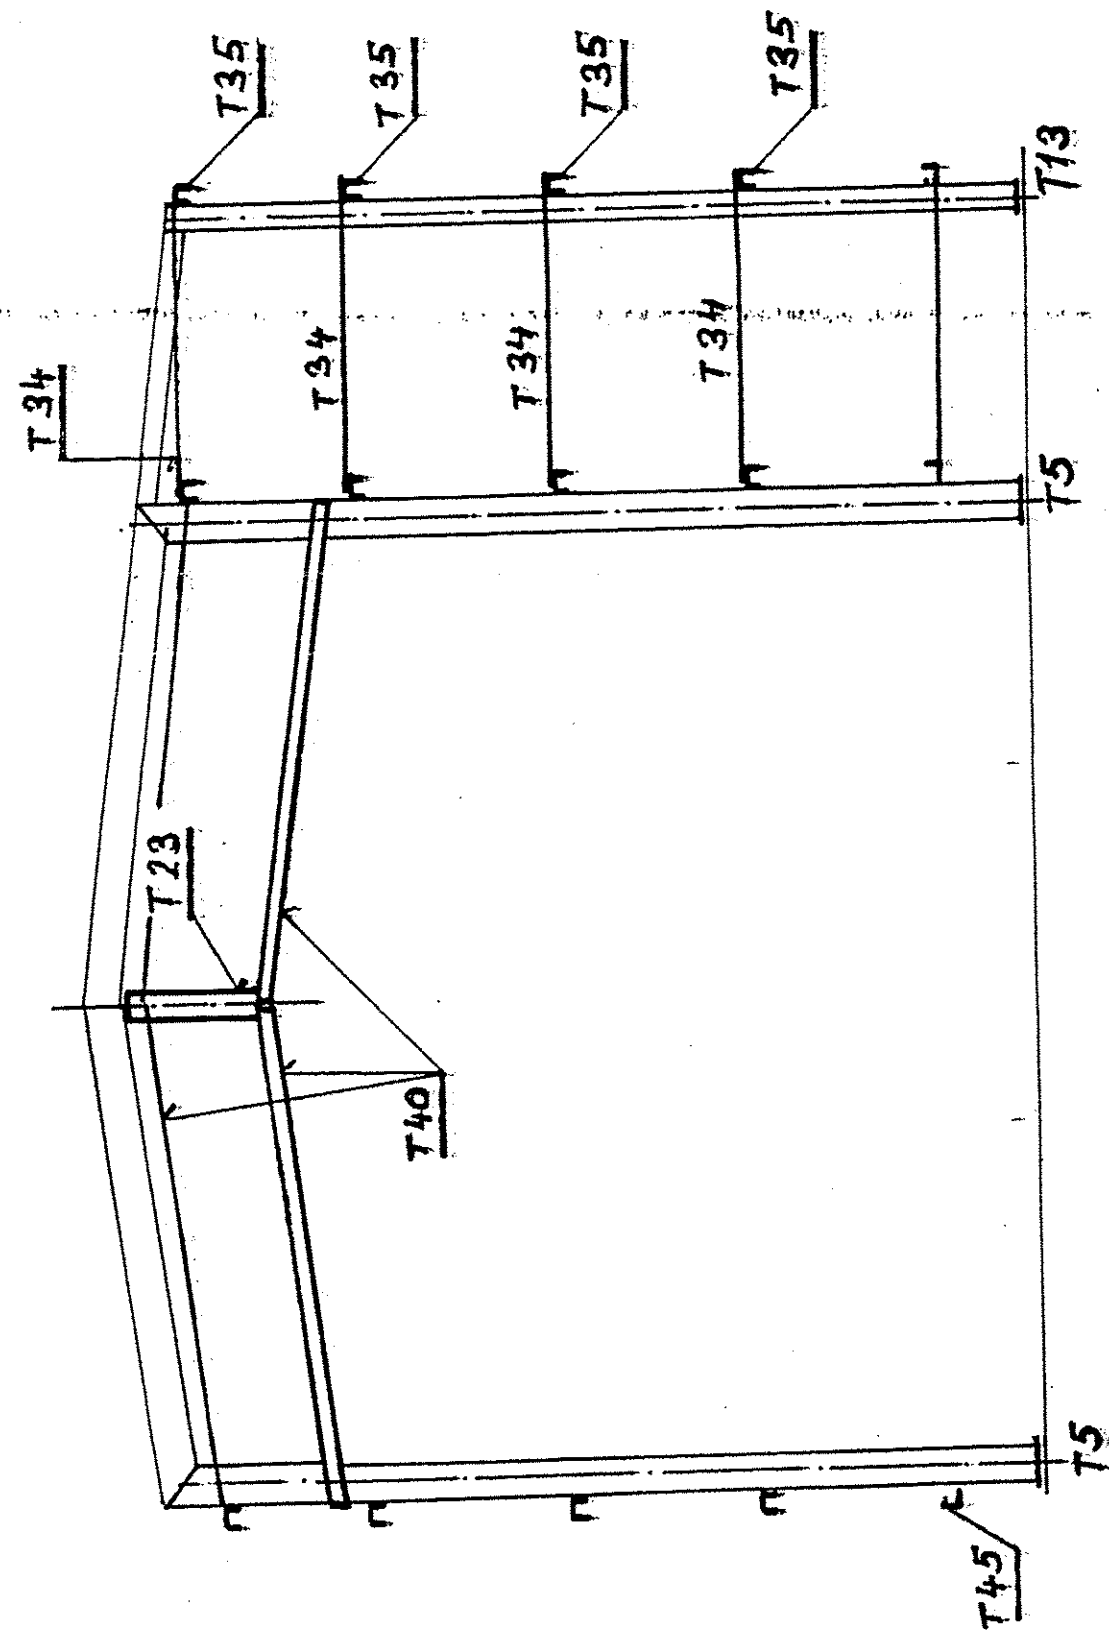


Verankerung II

Verankerung: I
Anchoring Kotveni

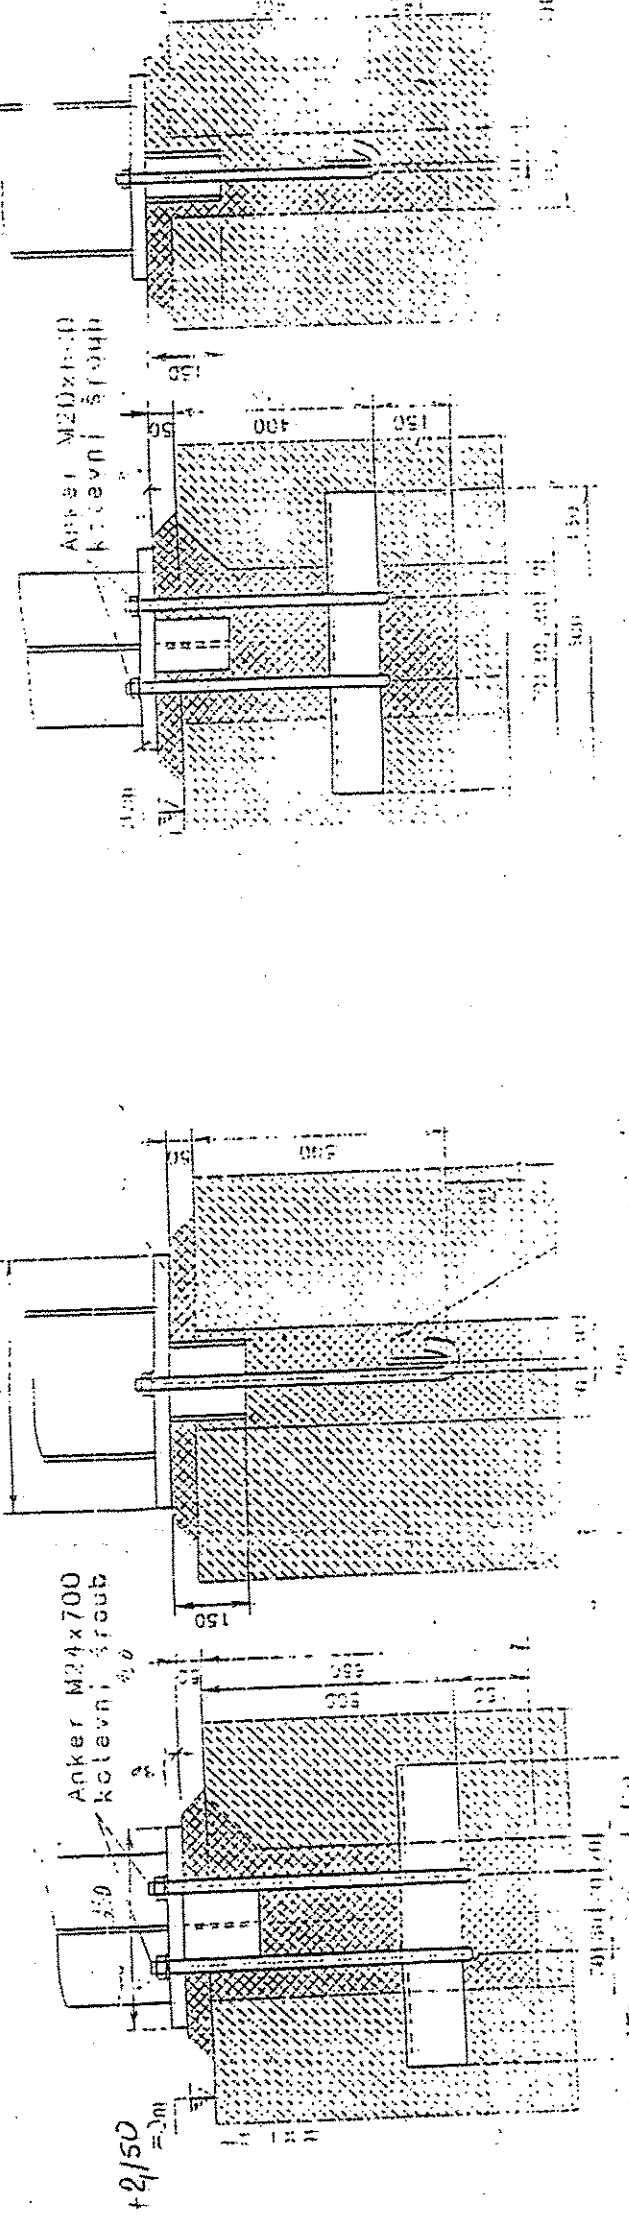[illegible][illegible]

Standort		Projekt	
Mladá Boleslav		MONTÁŽNÍ PLAN	
Datum	Name	Benennung	
Gez.			
Bearb.			
Gepr.			
Standort	UNS	Funktion	Aggregat
KM-M.B.	VN	= 00	UEF
Ersetzt durch			Ersatz fuer
		Zaehl.-Nr.	Index-Nr.
		260009	00
		Format	Maßstab