


ČOV KARLŠTEJN DN

PAŽENÍ

PŮDORYS 1:150

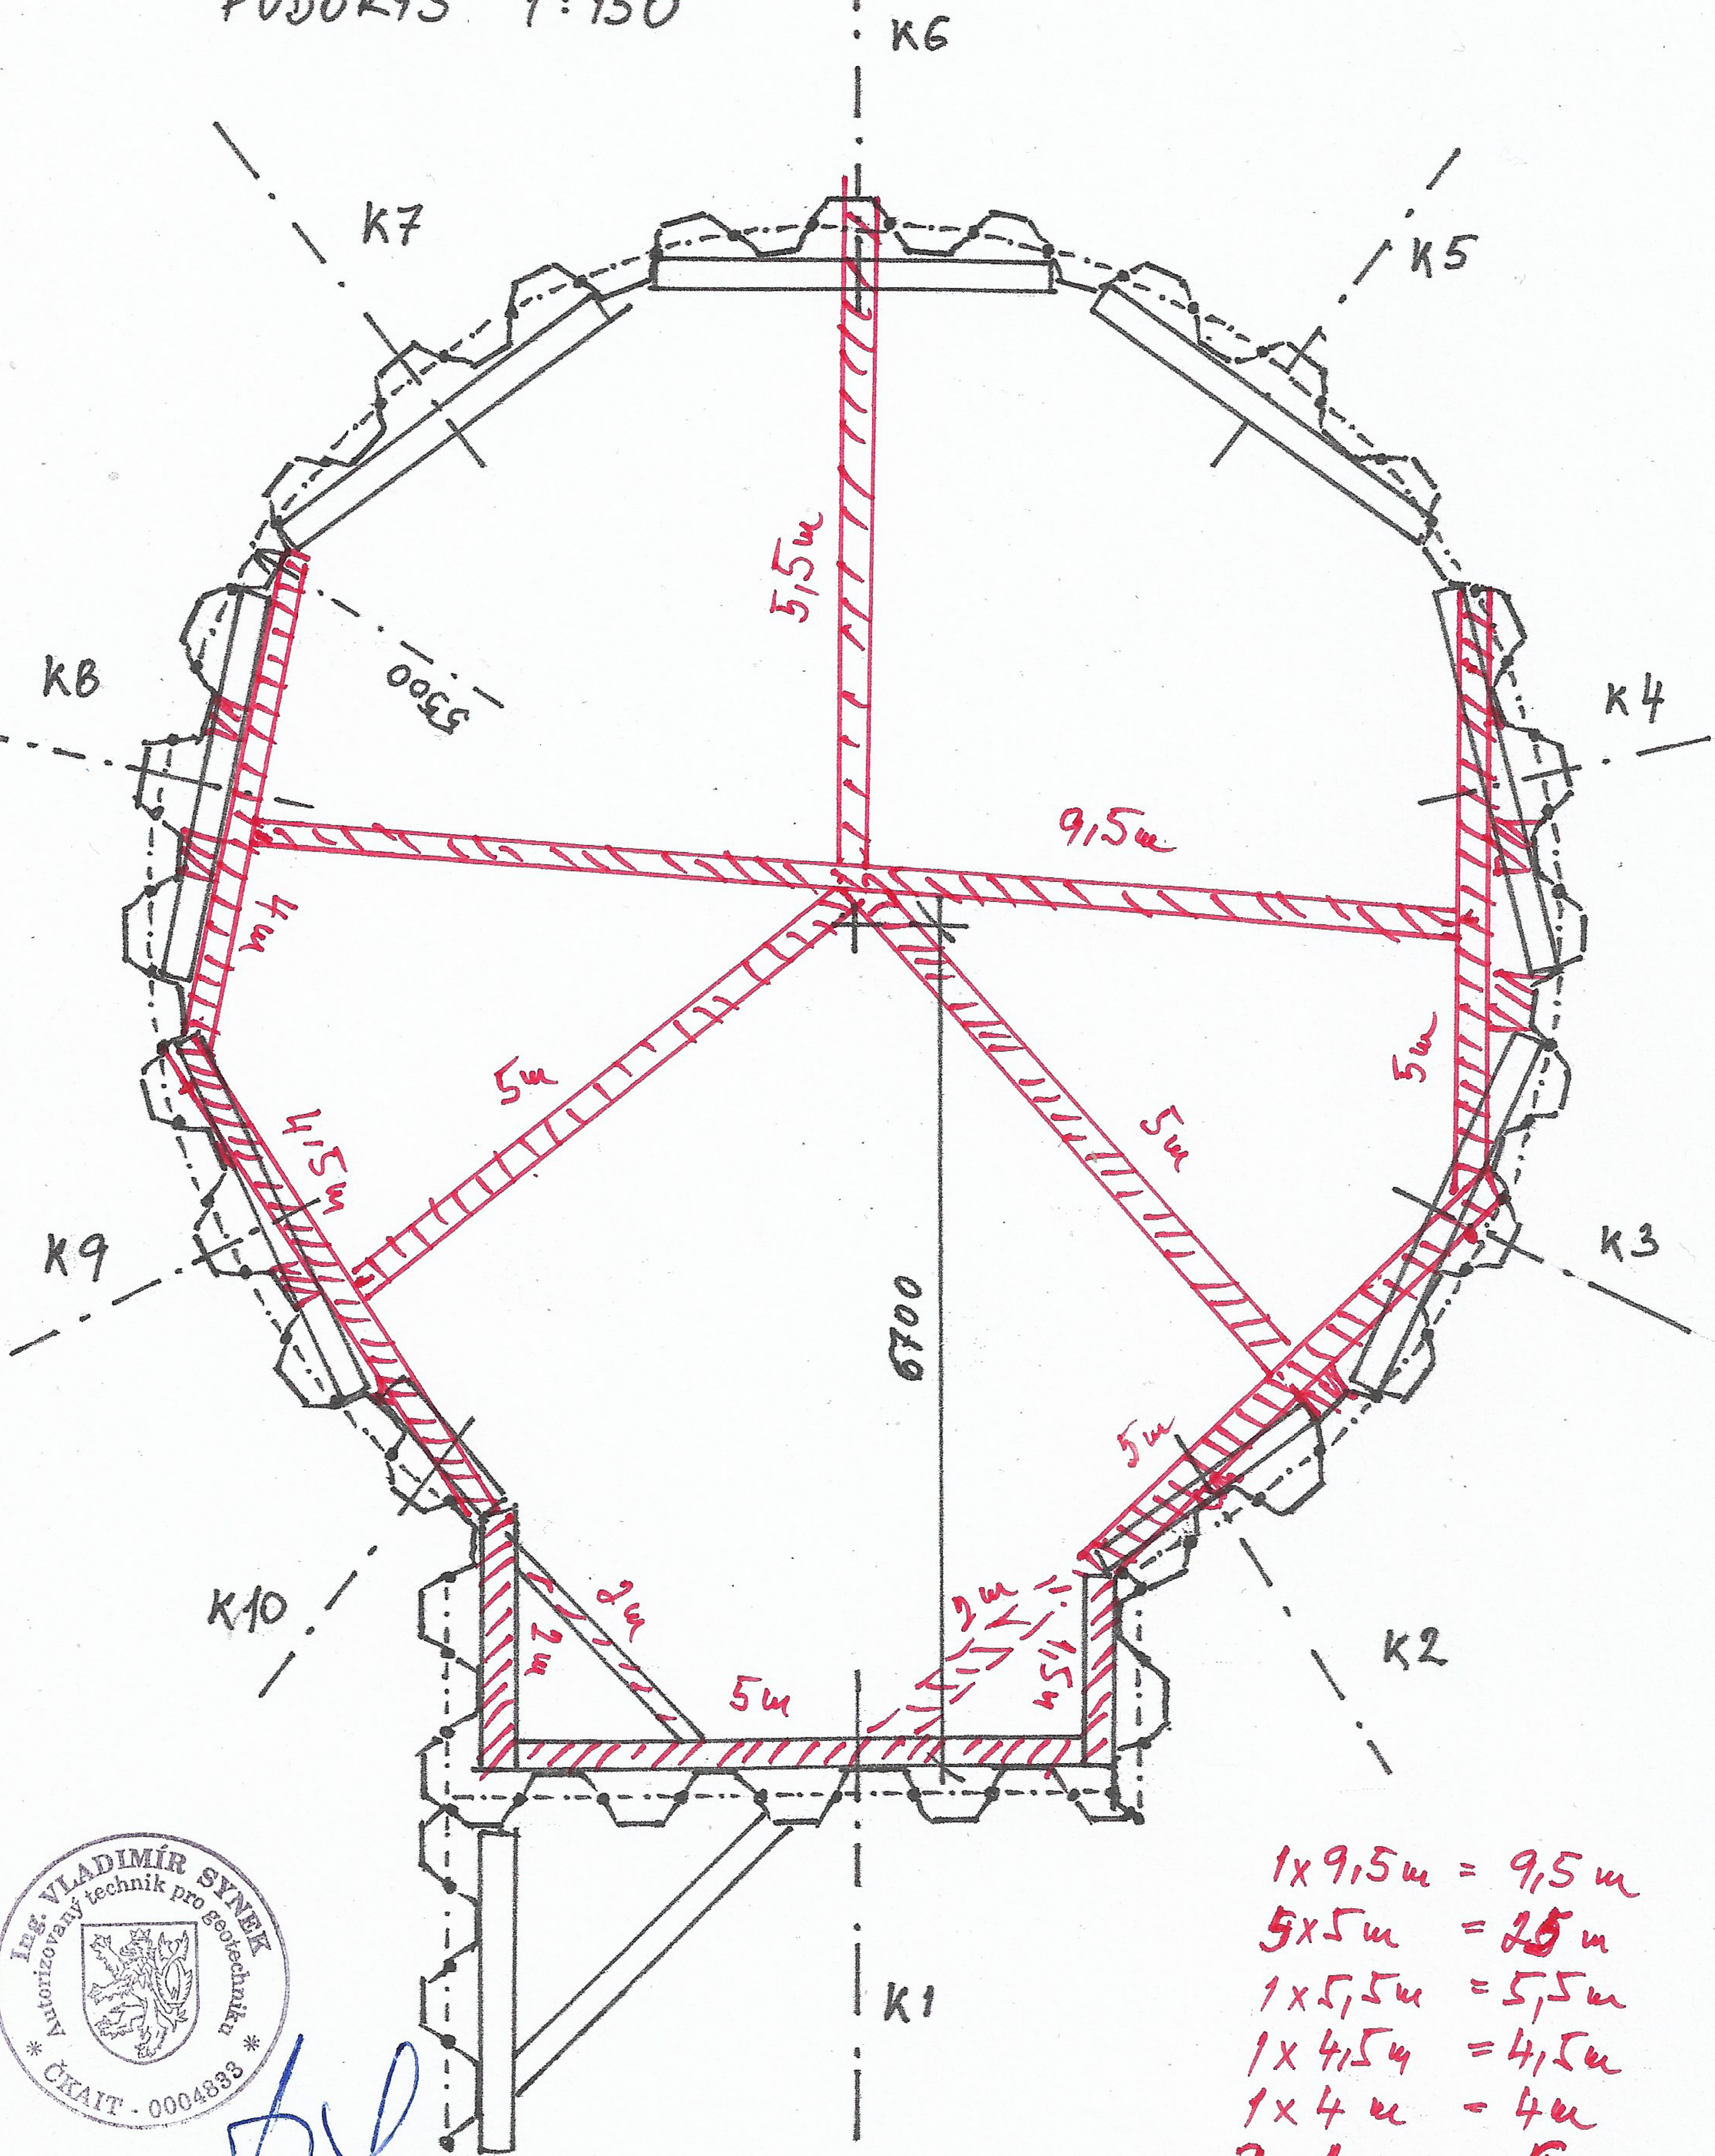

$1 \times 9,5m = 9,5m$
 $5 \times 5m = 25m$
 $1 \times 5,5m = 5,5m$
 $1 \times 4,5m = 4,5m$
 $1 \times 4m = 4m$
 $3 \times 2m = 6m$
 $1 \times 1,5m = 1,5m$
56m



Handwritten signature in blue ink.