


JEDNOTKA ozn. J8,J9 - Š3 KOŽELUŽSKÁ

DEHUTECH DT8000HW - instalace 2015

Sekce	Ventilátor č./ozn.	Ozn. vizualizace	Typ ventilátoru
„H“	28	2MSN.09	Ø800 TCB/4-800H
	29	2MSN.10	Ø800 TCB/4-800H
	30	2MSN.11	Ø800 TCB/4-800H
	31	2MSN.12	Ø800 TCB/4-800H
	R9	2MDK.01	RM 355 L
„J“	32	2MRA.01	Ø710 TCB/4-710H
	33	2MRA.02	Ø710 TCB/4-710H
	34	2MRA.03	Ø710 TCB/4-710H
	35	2MRA.04	Ø710 TCB/4-710H
	36	2MRA.05	Ø710 TCB/4-710H
	37	2MRA.06	Ø710 TCB/4-710H
	38A	2MRA.07	Ø450 TCB/4-450H
	38B		Ø450 TCB/4-450H
„A“	39	2MDK.02	Ø710 TCB/4-710H
	40	2MDK.03	Ø710 TCB/4-710H
	41	2MDK.04	Ø710 TCB/4-710H
	42	2MDK.05	Ø710 TCB/4-710H
	43	2MDK.07	Ø710 TCB/4-710H
	44	2MDK.08	Ø710 TCB/4-710H
	45	2MDK.09	Ø400 TCB/4-400H
	46	2MDK.10	Ø710 TCB/4-710H
	47	2MDK.11	Ø710 TCB/4-710H
	48	2MDK.13	Ø710 TCB/4-710H
	49	2MDK.12	Ø710 TCB/4-710H
	R10	2MDK.06	RM 355 L

J6 - Š7 Tkalcovská

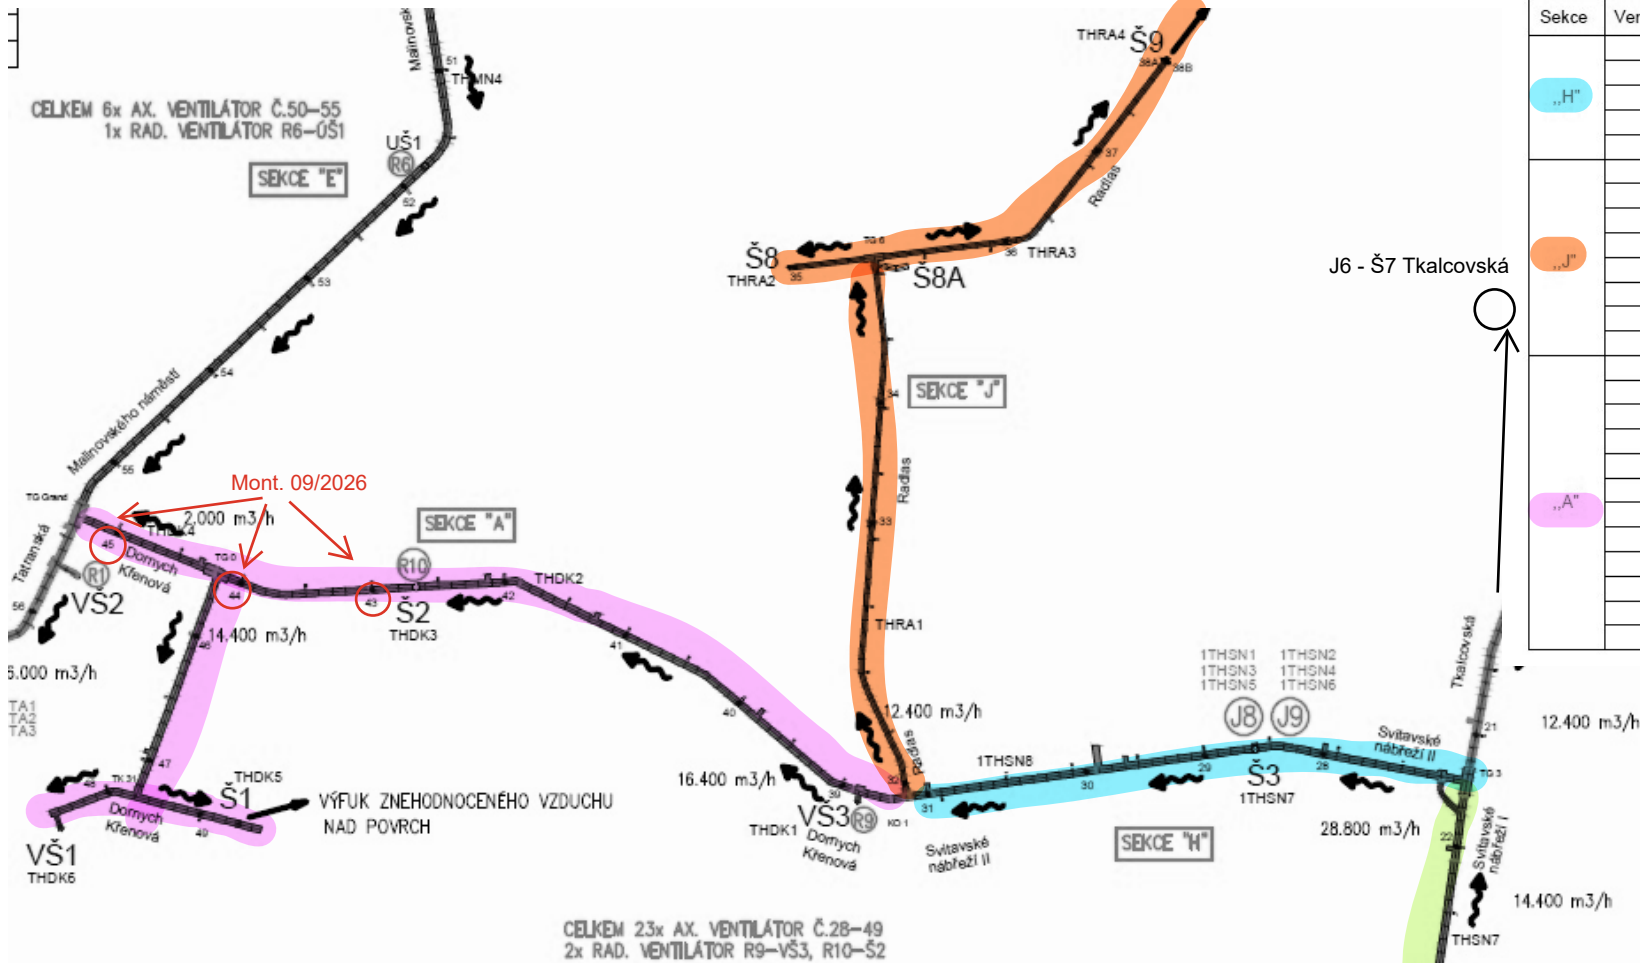

JEDNOTKA ozn. J7 - Š24 PORÁŽKA

DEHUTECH DT8000HW - instalace 2015

Sekce	Ventilátor č./ozn.	Ozn. vizualizace	Typ ventilátoru
„CH“	22	2MSN.08	Ø710 TCB/4-710H
	23	2MSN.07	Ø710 TCB/4-710H
	24	2MSN.06	Ø710 TCB/4-710H
	25	2MSN.05	Ø710 TCB/4-710H
	26	2MSN.02	Ø710 TCB/4-710H
	27	2MSN.04	Ø400 TCB/4-400H
	R8	2MSN.03	RM 355 L

PŘÍVOD ČERSTVÉHO VZDUCHU Z POVRCHU

