

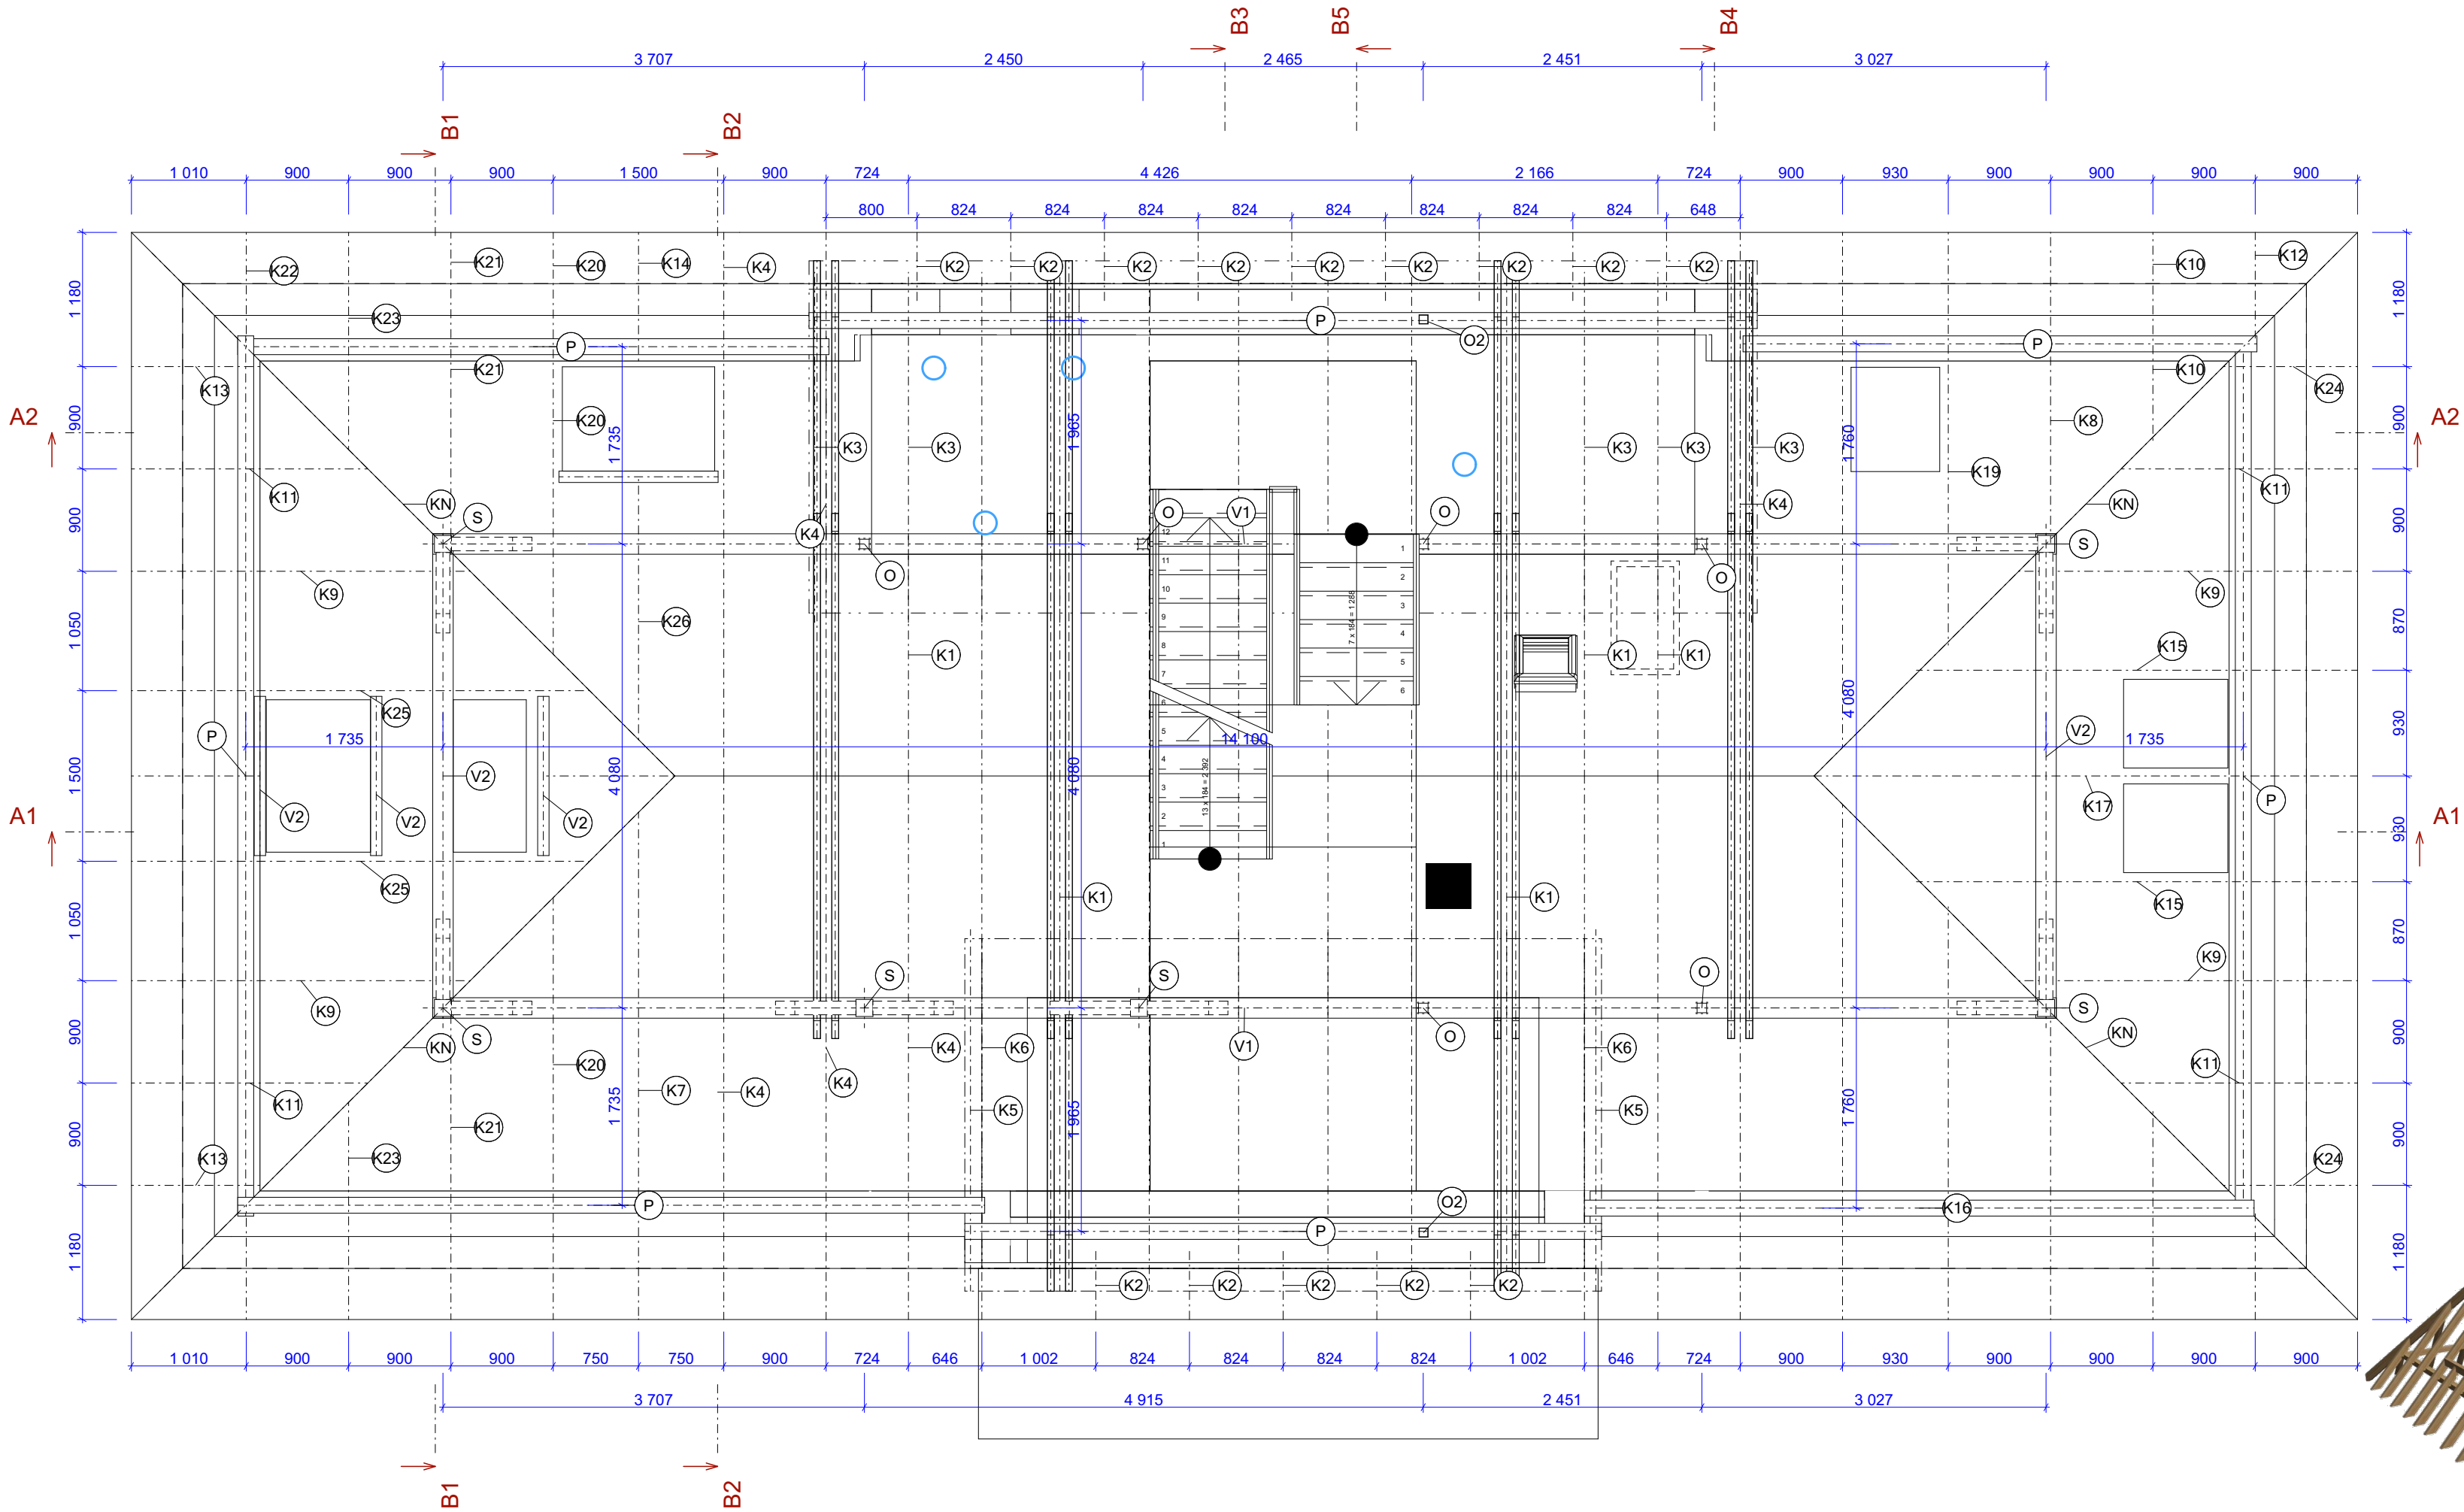


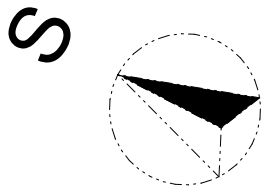

Výpis prvků krovu					
ID	Množství	Objem	Délka prvku	Rozměry profilu	
				Šířka	Výška
K1	16	0,96	3,454	100	180
K2	14	0,14	1,122	100	180
K3	12	0,72	3,343	100	180
K4	8	1,04	7,493	100	180
K5	8	0,48	3,450	100	180
K6	2	0,26	7,493	100	180
K7	1	0,12	7,005	100	180
K8	2	0,14	4,368	100	180
K9	4	0,32	4,749	100	180
K10	2	0,10	2,996	100	180
K11	4	0,20	3,378	100	180
K12	2	0,04	1,625	100	180
K13	2	0,06	1,929	100	180
K14	3	0,09	1,929	100	180
K15	2	0,20	6,121	100	180
K16	1	0,12	5,890	140	140
K17	1	0,13	7,493	100	180
K18	2	0,24	7,112	100	180
K19	2	0,20	5,740	100	180
K20	2	0,20	5,862	100	180
K21	2	0,14	4,521	100	180
K22	2	0,04	1,747	100	180
K23	2	0,10	3,118	100	180
K24	2	0,06	2,006	100	180
K25	2	0,22	6,350	100	180
K26	1	0,06	3,696	100	180
KL1	8	0,40	4,618	60	180
KL2	12	0,24	2,401	60	180
KN	4	1,04	8,565	140	220
O	6	0,06	---	0,100	---
O2	2	0,00	---	0,080	---
P	1	0,09	4,520	140	140
P	1	0,10	5,200	140	140
P	1	0,11	5,600	140	140
P	1	0,13	6,570	140	140
P	1	0,16	8,340	140	140
P	2	0,30	7,740	140	140
PA	12	0,12	1,000	120	120
S	6	0,36	2,731	150	---
V1	2	1,24	14,280	180	240
V2	2	0,36	4,260	180	240
V2	4	0,12	1,400	100	180
		11,21 m³			

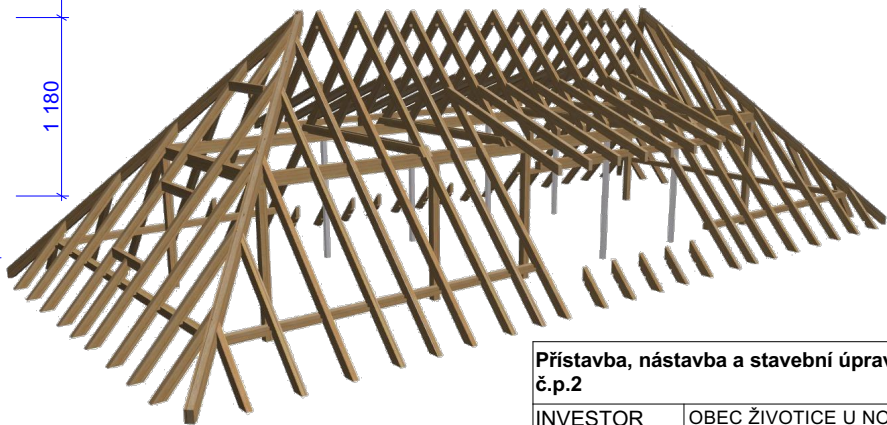

Přístavba, nástavba a stavební úpravy Žitovice u Nového Jičína č.p.2		Tel. 556749288 GSM 731450100 www.kudelka.cz	#ČProj 03.02.2021
INVESTOR	OBEC ŽITOVICE U NOVÉHO JIČÍNA		
VYPRACOVAL	Ing. arch. Tomáš Kudělka		
PROJEKT	Kudělka s.r.o. IČO: 278 35 511 Ing. Arch. Tomáš Kudělka, Kunín 104, 742 53 Kunín		
OBSAH	PŮDORYS KROVU	M 1:50 D.1.1.8	