


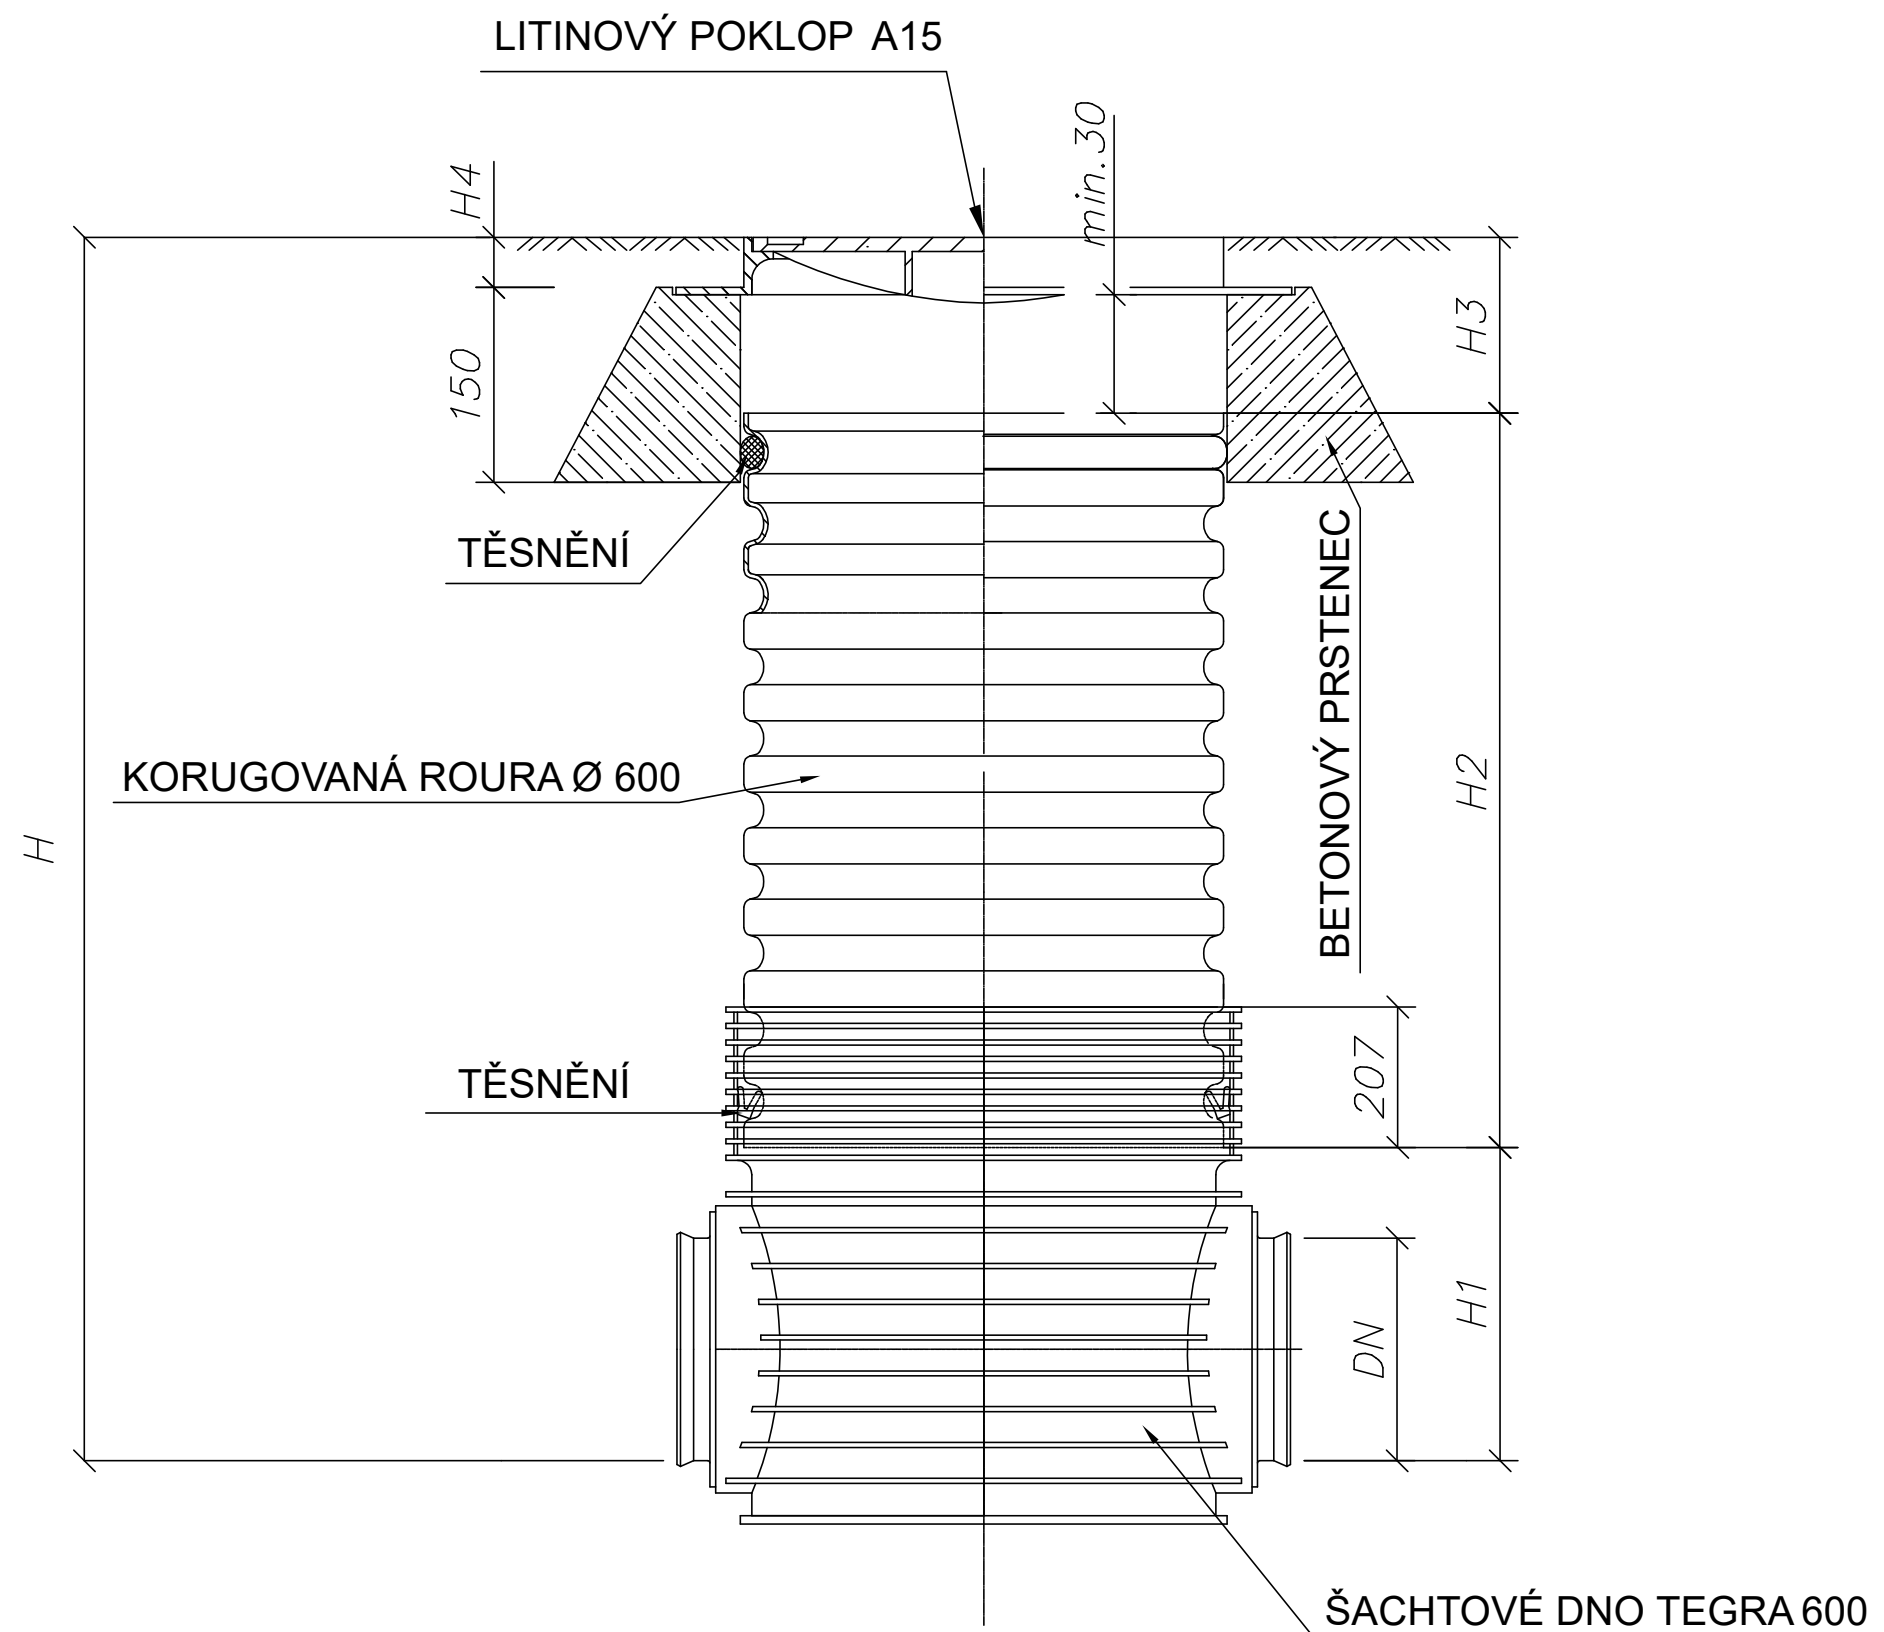

DN/OD	DN/ID		H1 (mm)		
KG					
160	150	150	351	351	351
200	200	200	374	374	374
250	250	250	399	399	399
315	300	300	428	428	428
400	X	X	471	X	X

TYP VSTUPU	H4 (mm)
A15	80
B125	80
D400	115

KANALIZAČNÍ ŠACHTA PLASTOVÁ Ø 600 S LITINOVÝM POKLOPEM A15 A S BETONOVÝM PRSTENCEM