


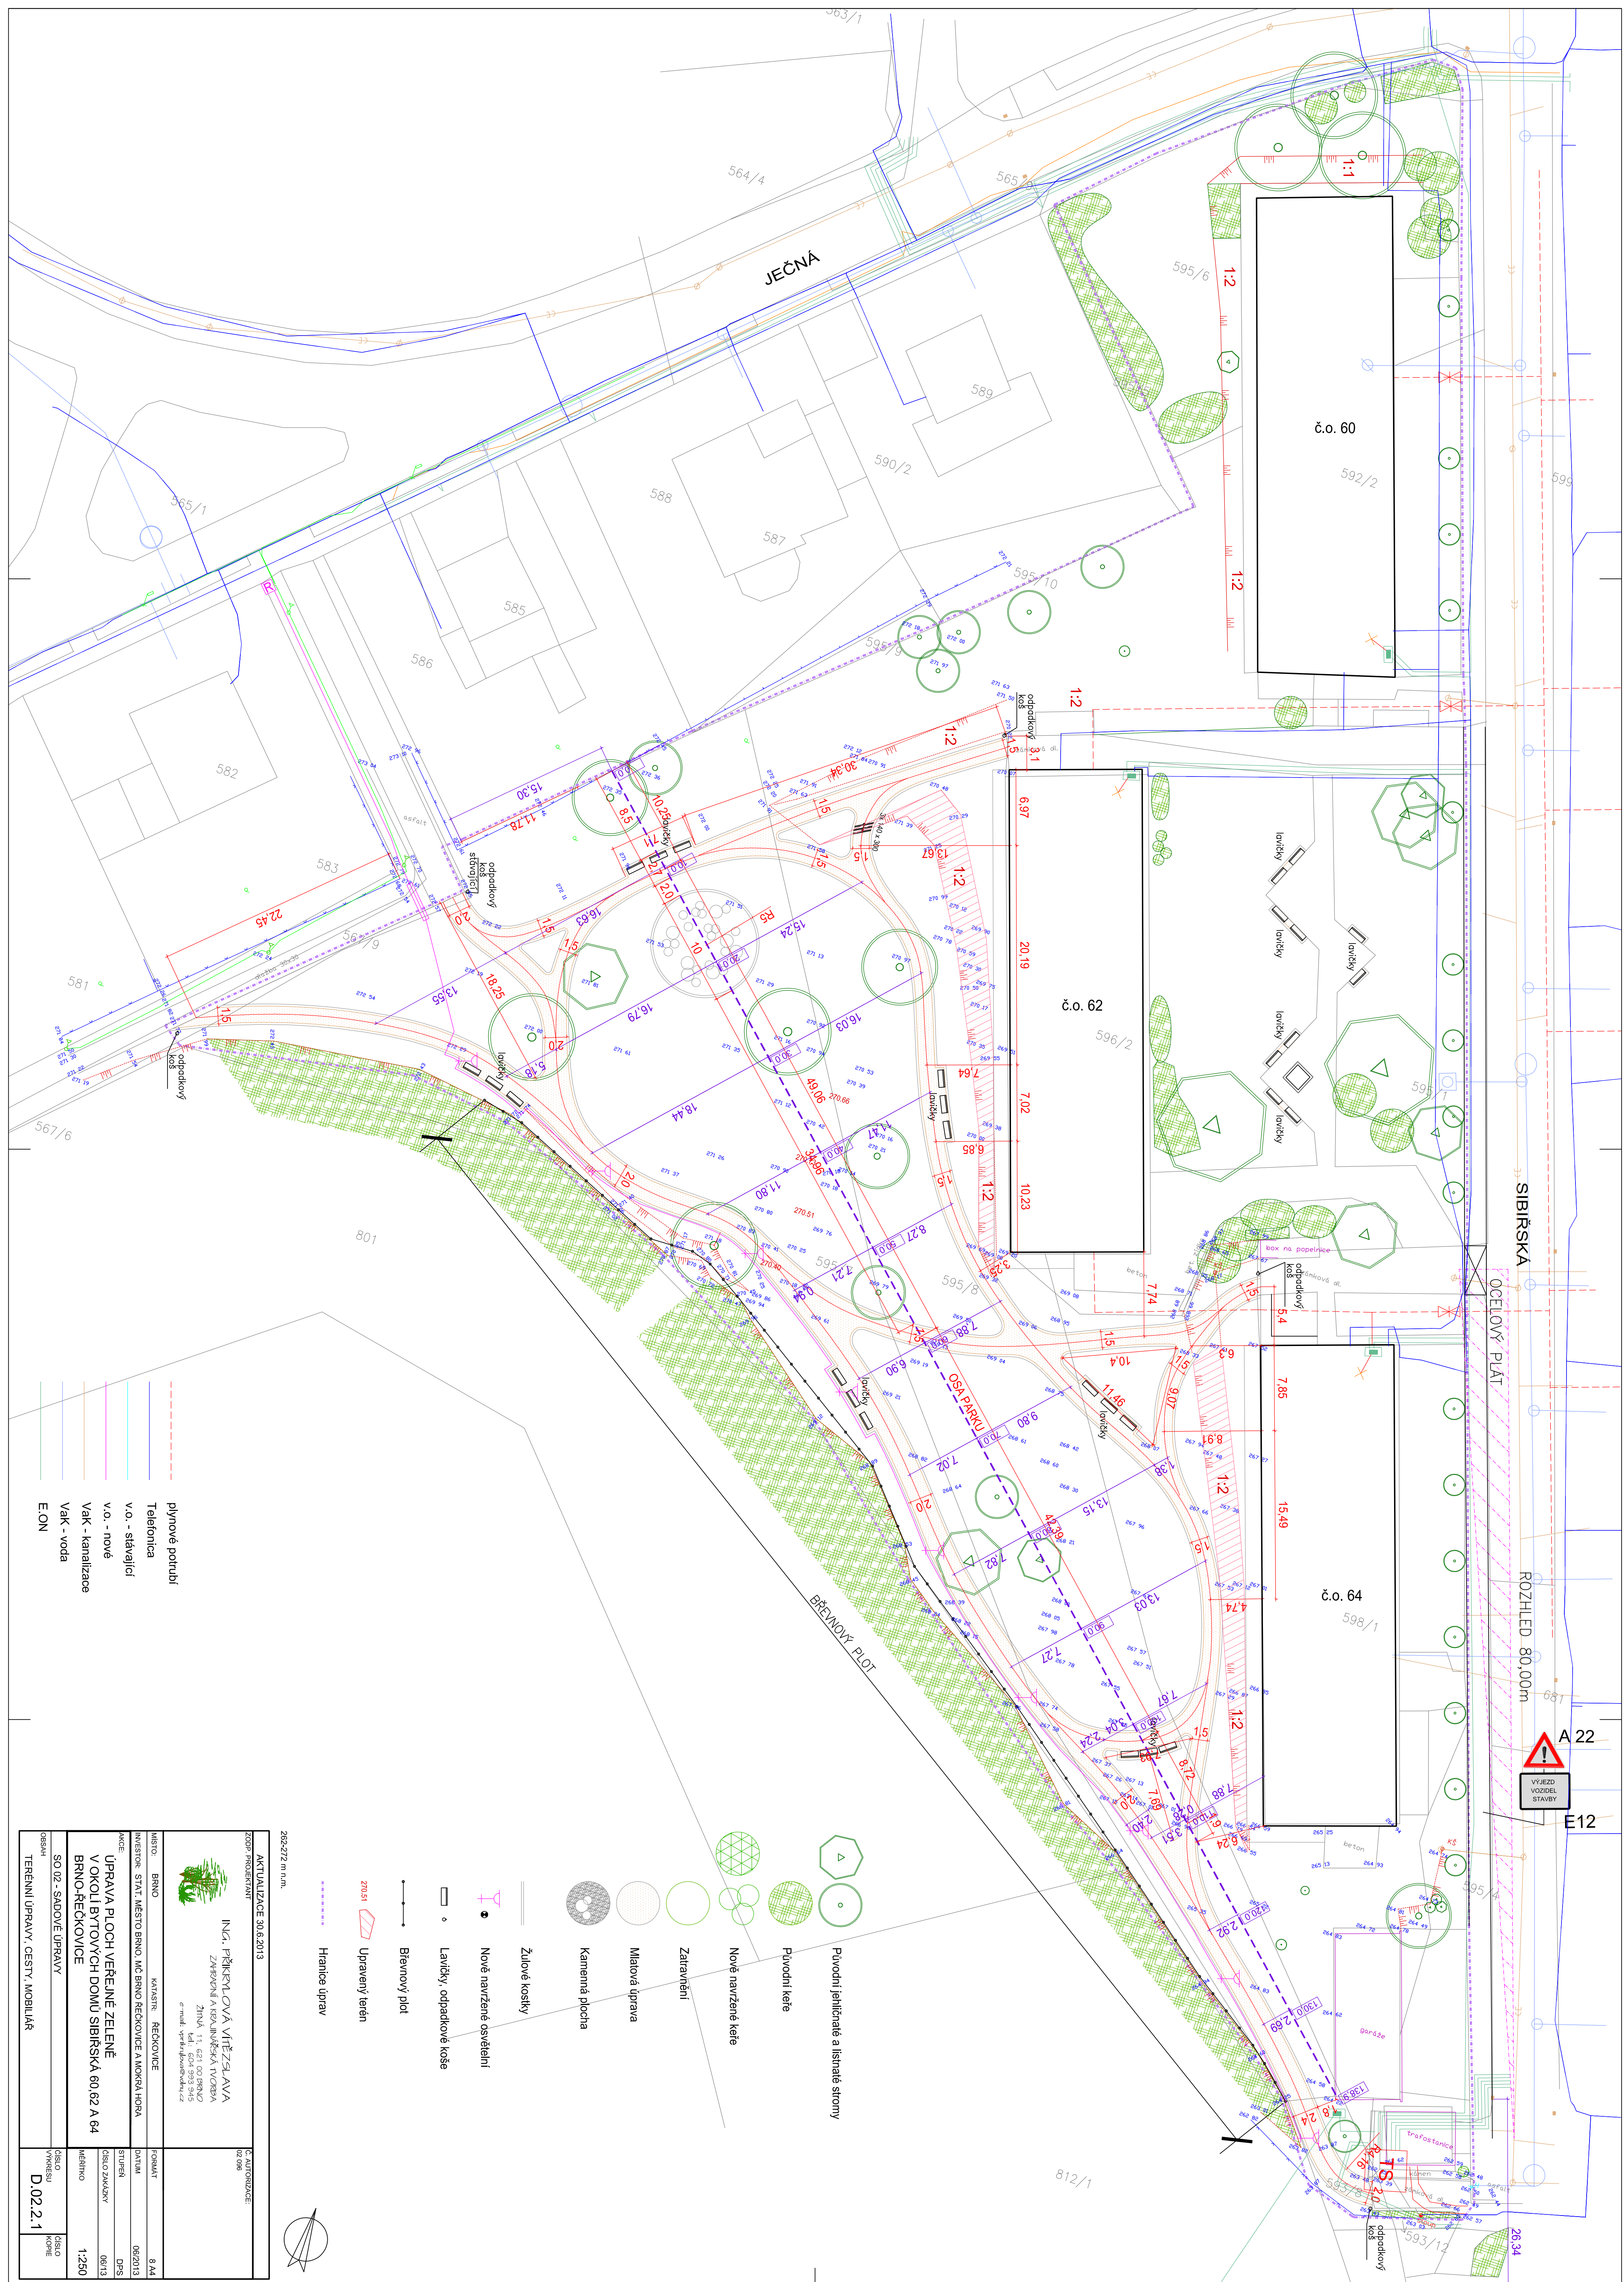

AKTUALIZACE 30.6.2013	IC AUTORIZACE	02 098
ZOP PROJEKTANT		
	DATA	06/2013
	STUPEN	DPS
TERENNI UPRADY, CESTY, MOBILAR		