


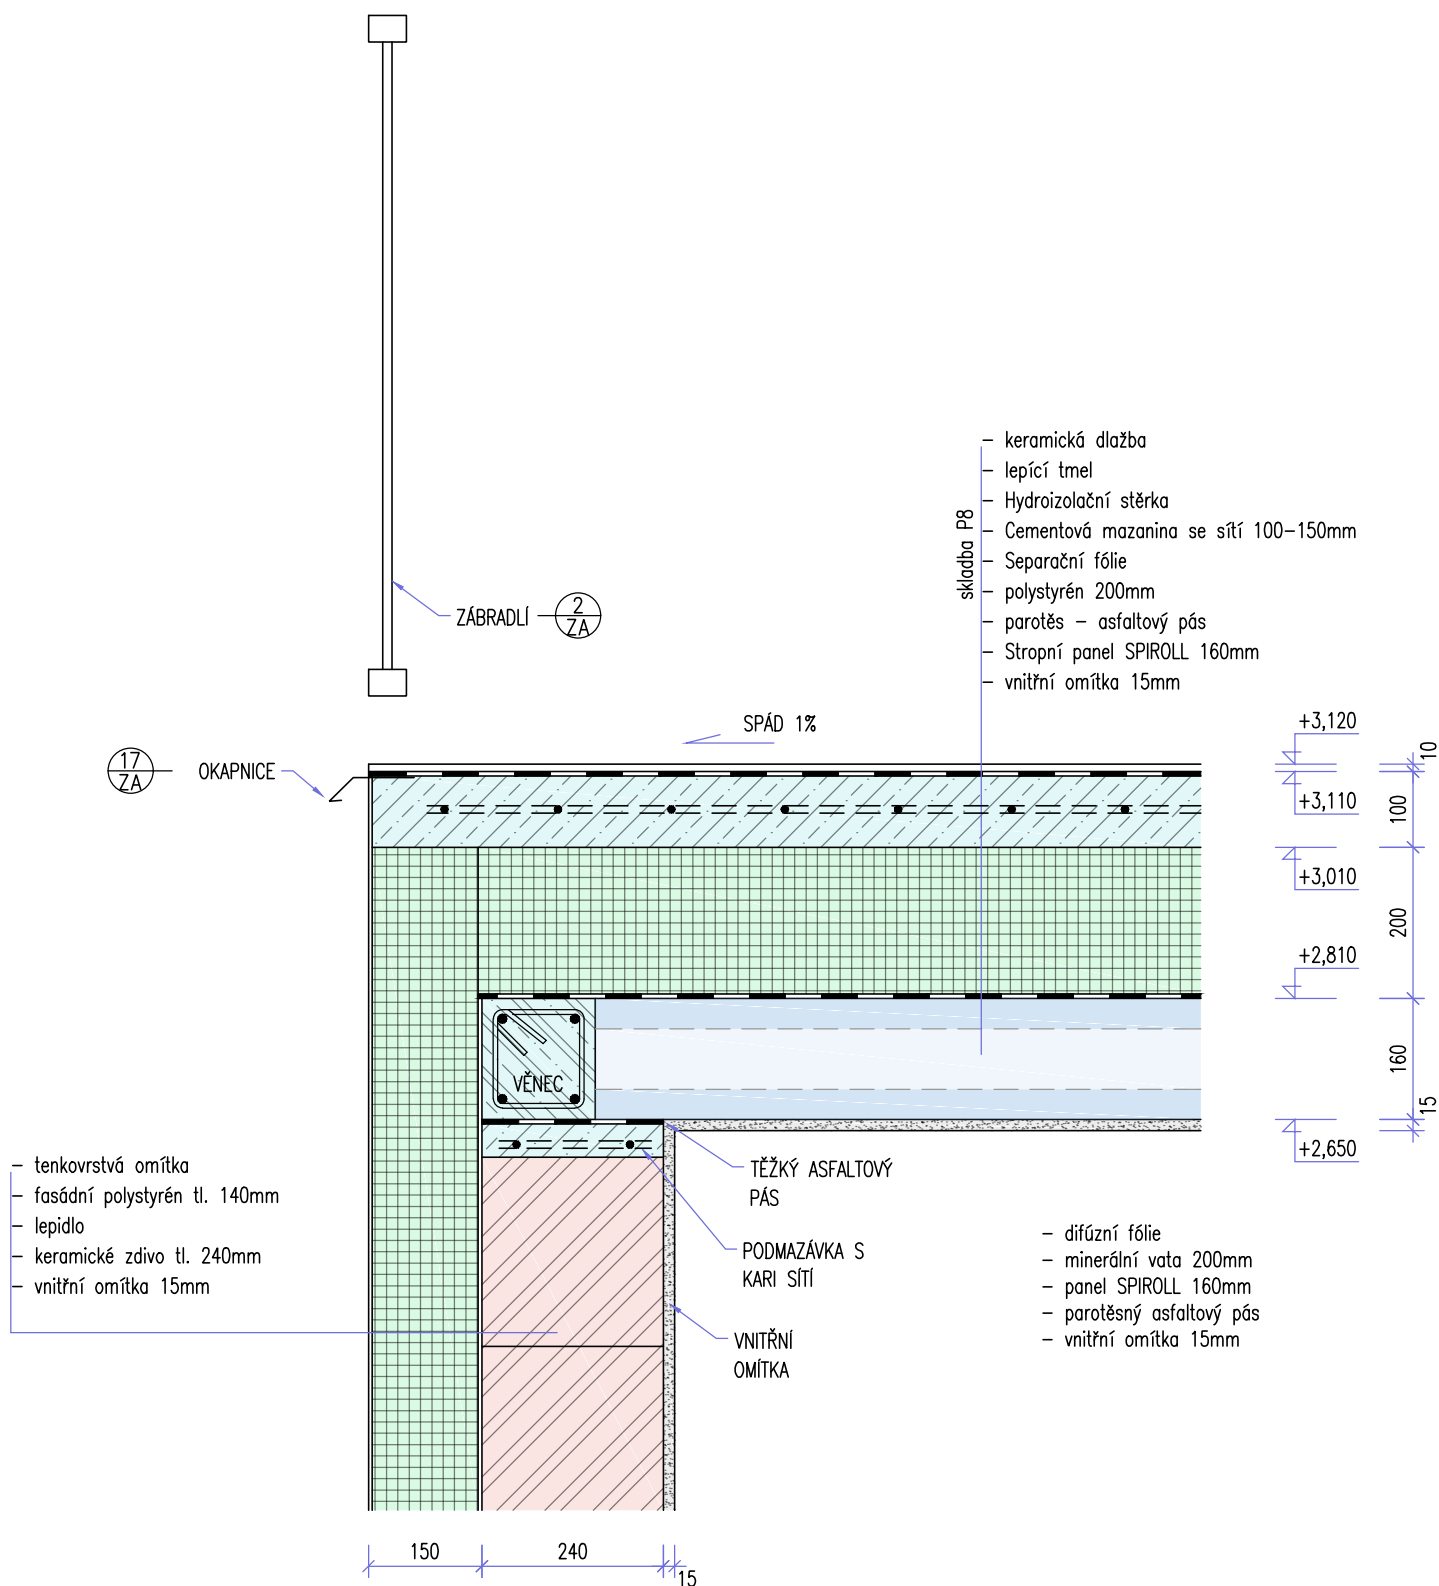

DETAIL 4
hrana terasy