


# PODNIETO - OBRACAD

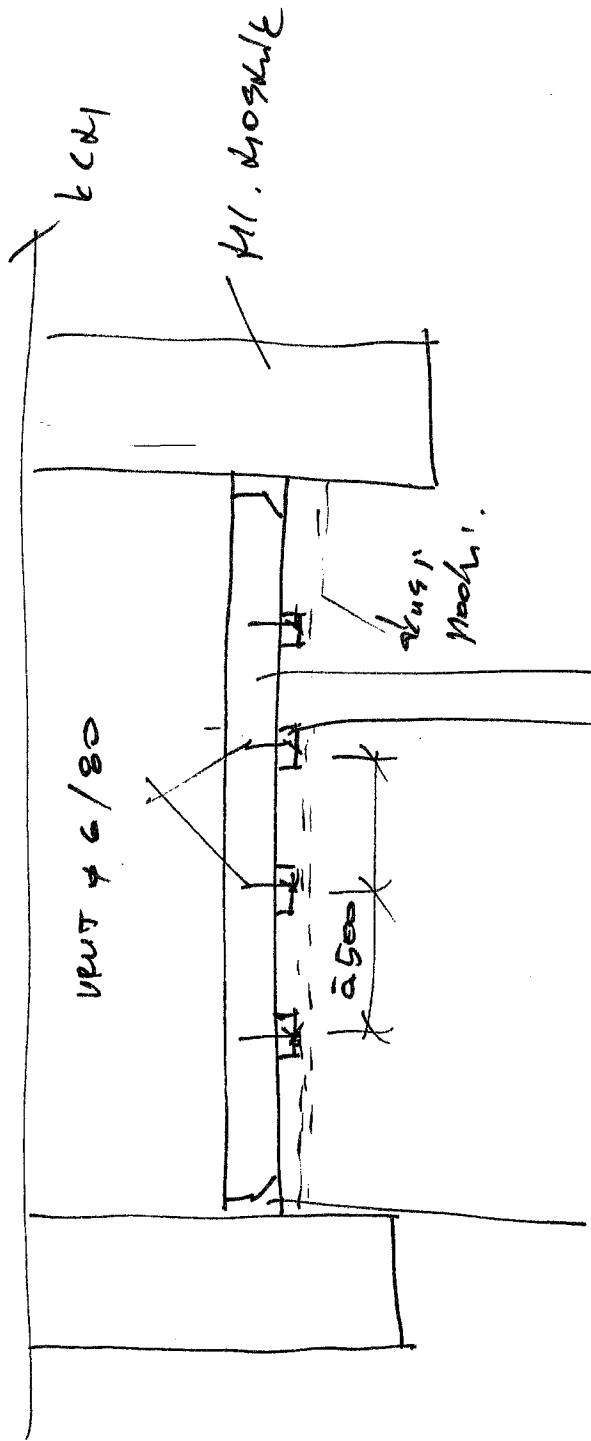

TRICANK  
 60/100 a 1000  
 (80/1000 a 1000)

TRICANK MAPK.  
 BOVA BV/T-60 11-23/100  
 + MREBIT 4 4/60

(BOVA BV/T-80 11-25/100)  
 TRICANK  
 60/40 a 500

FE21 VO C24

POZV. MONTAZ V ZAVORKACH KADY' TPO

STENY

VALA BORPOVACE