


SITUACE - DÍL 2
M 1:250

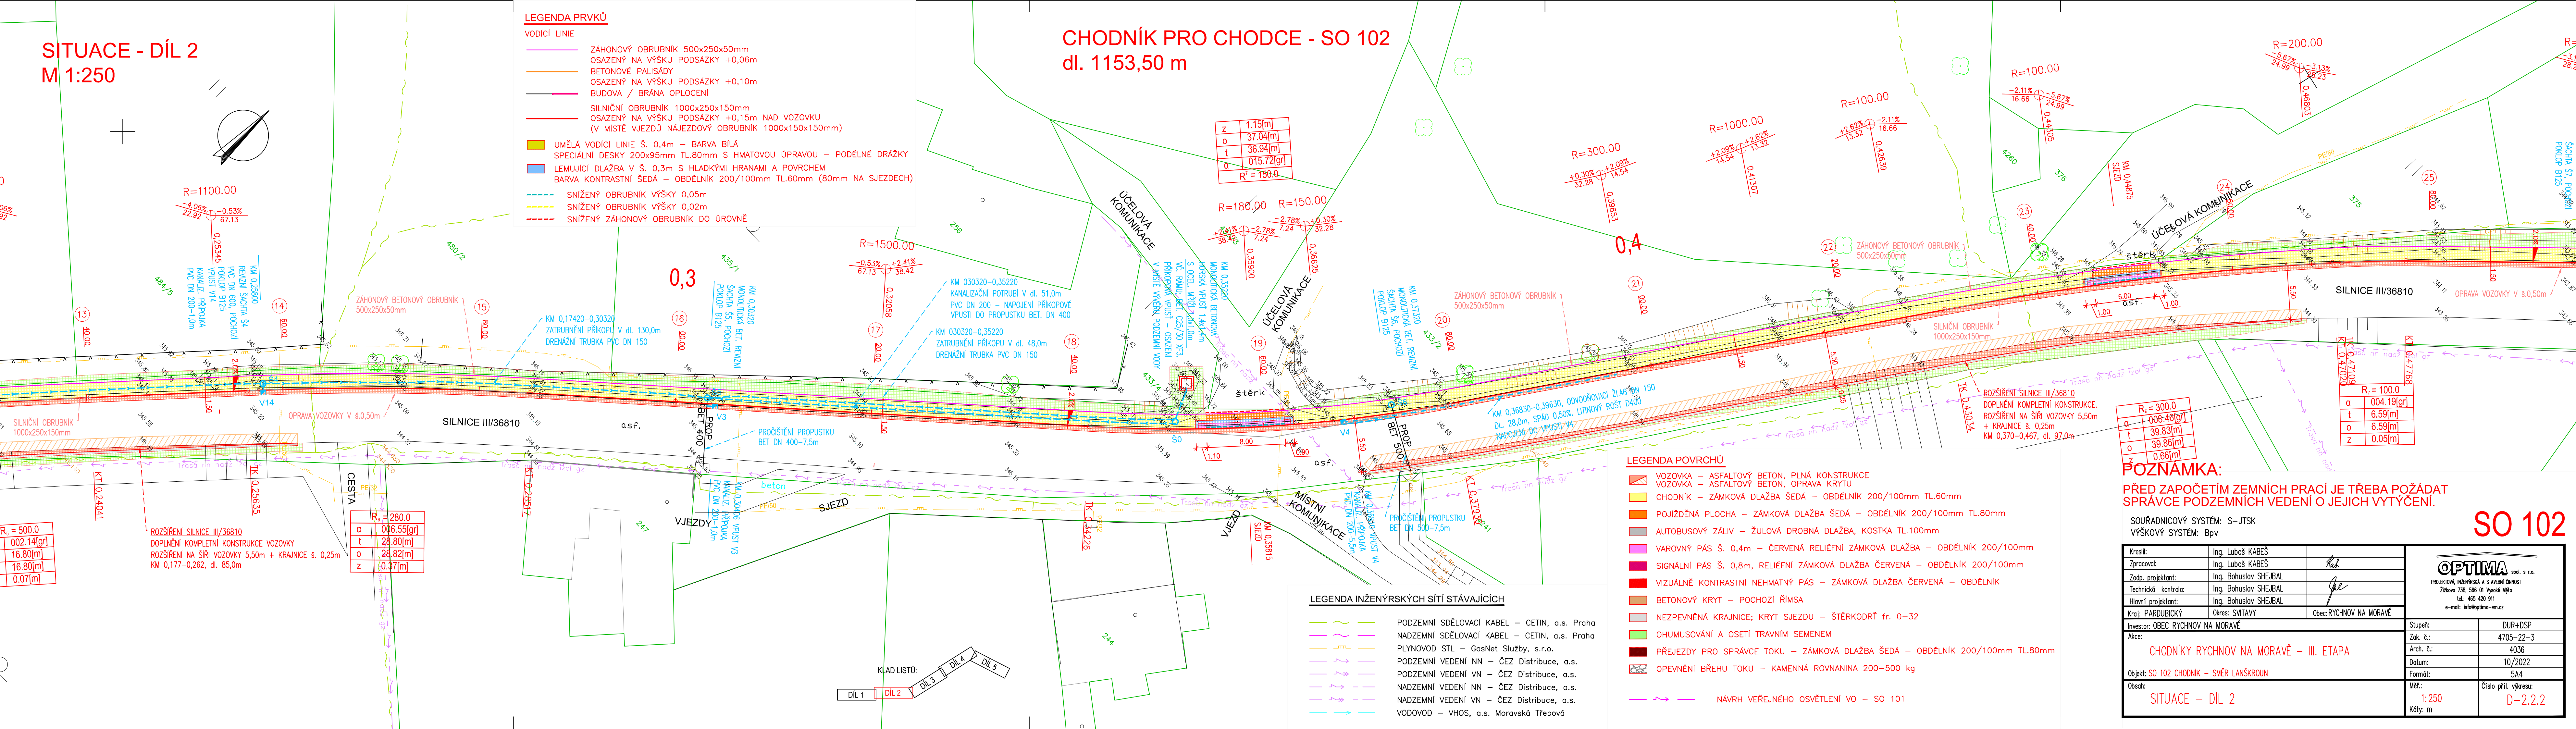

SO 102